






GBR\_EPД\_BESS Security Fence\_02

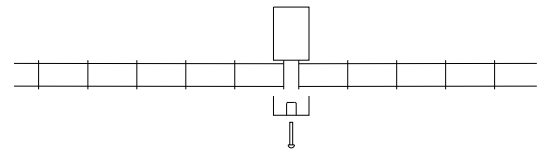


IN-LINE PLAN  
(1:10)

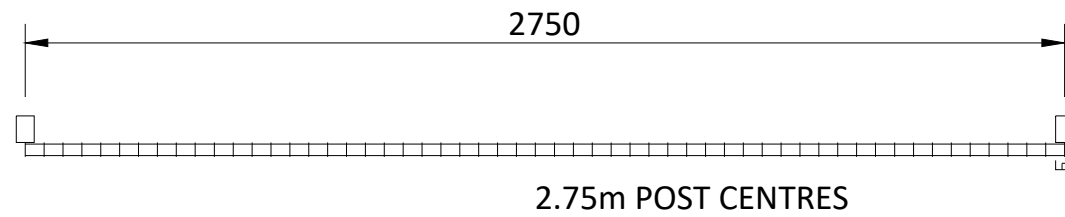


2.75m POST CENTRES


-  POST PLAN
-  47 X 25MM CLIP
-  M8 X 40mm STAINLESS STEEL PIN HEX DOME-HEAD SECURITY SCREWS

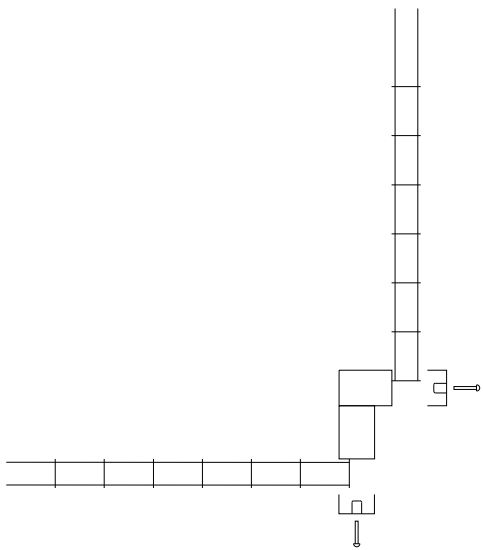

CORNER PLAN  
(1:10)

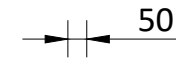


50

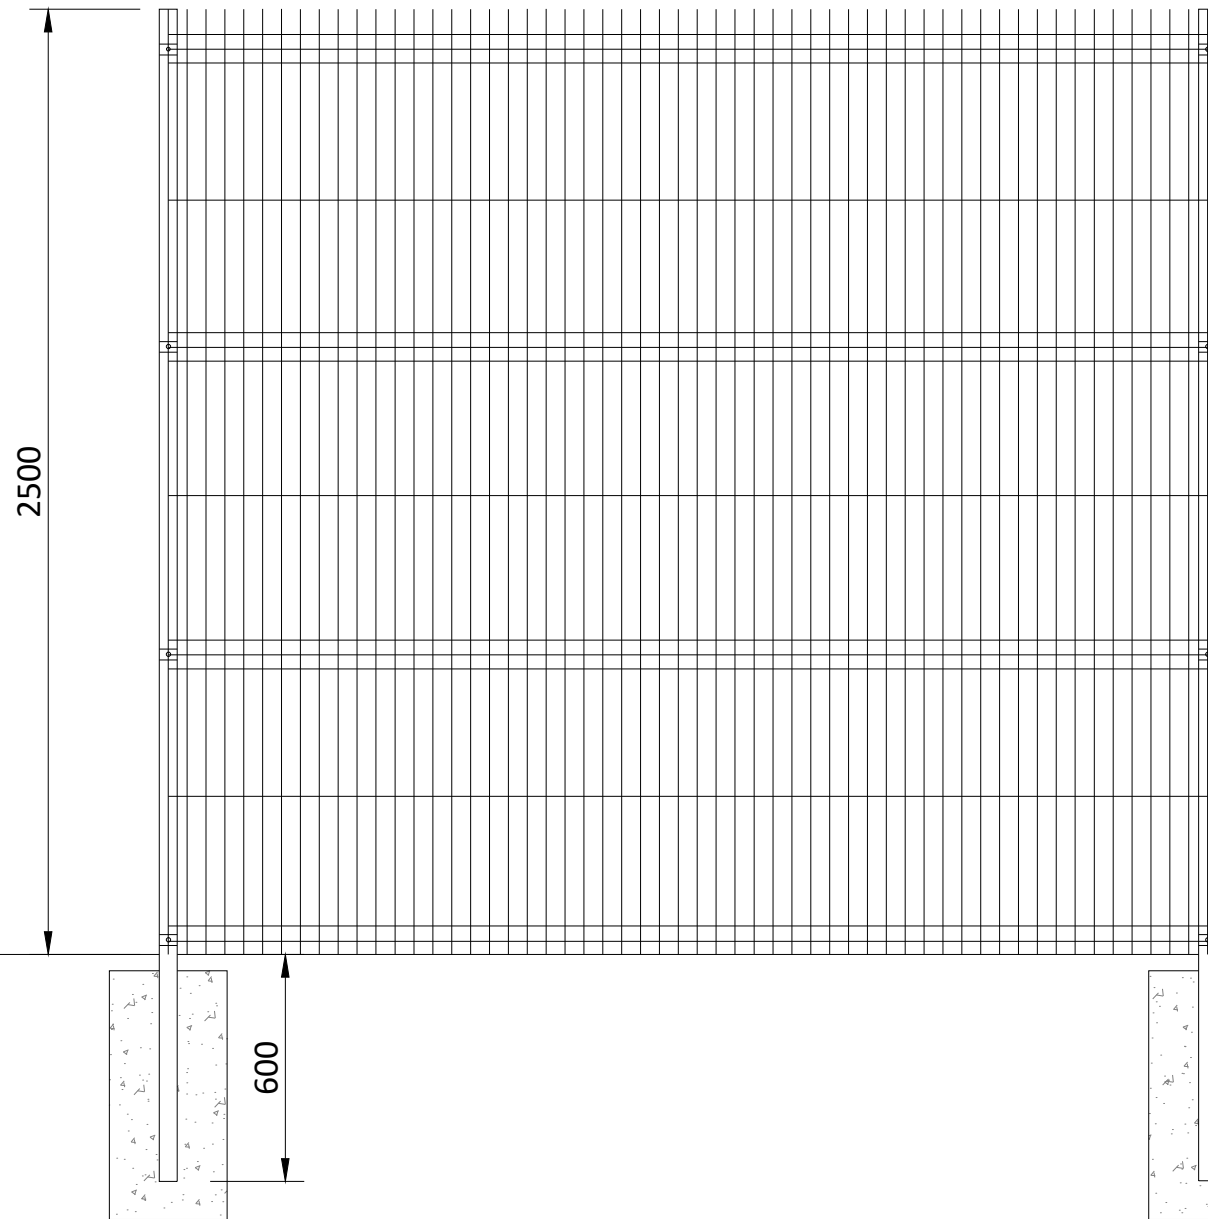

2500


600

SECURITY FENCING ELEVATIONS

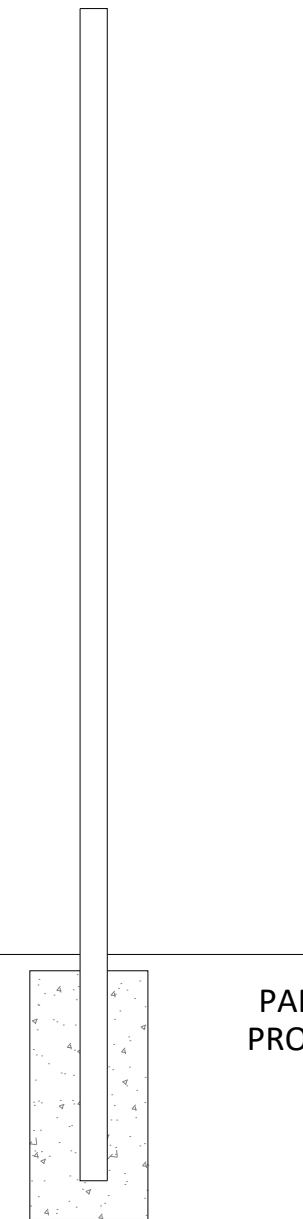

PANEL PROFILE

POST PROFILE

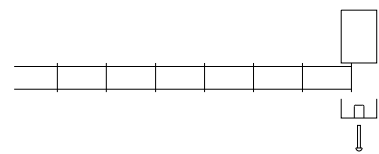


END PLAN  
(1:10)

METERS



A3 - (420 x 297)mm

THIS DOCUMENT IS THE PROPERTY OF LIGHTSOURCE RENEWABLE DEVELOPMENT LTD. IT IS PROHIBITED TO REPRODUCE IT FOR OTHER PURPOSES WITHOUT AUTHORIZATION IN WRITING.

GBR_EPД_BESS Security Fence_02			
DA			Nov. 2023
DRAWN	CHECKED	APPROVED	DATE
Paper Size: A3	Scale: 1:20	Sheet: 1	
DRAWING NUMBER: GBR_EPД_BSF		STATUS: Rev 01	
			
Lightsource Renewable Development Limited, 7th Floor, 33 Holborn, London, EC1N 2HU General: +44 (0) 333 200 0755 Web: www.lightsourcebp.com info@lightsourcebp.com			