



I:\AECOM\NET\COM\LS\EME\MANCHESTER\UK\CRS\DCS\PROJECTS\GE060926\13_ANGLESEY_SOLARPV00_CAD_GIS\20_GIS\20_MAPS\PEIR\AS_PIER_APP\FIG7-3-1_ECO_RNAM_OTTERSURVEYRESULTS_2024-09-11_AB.APRX

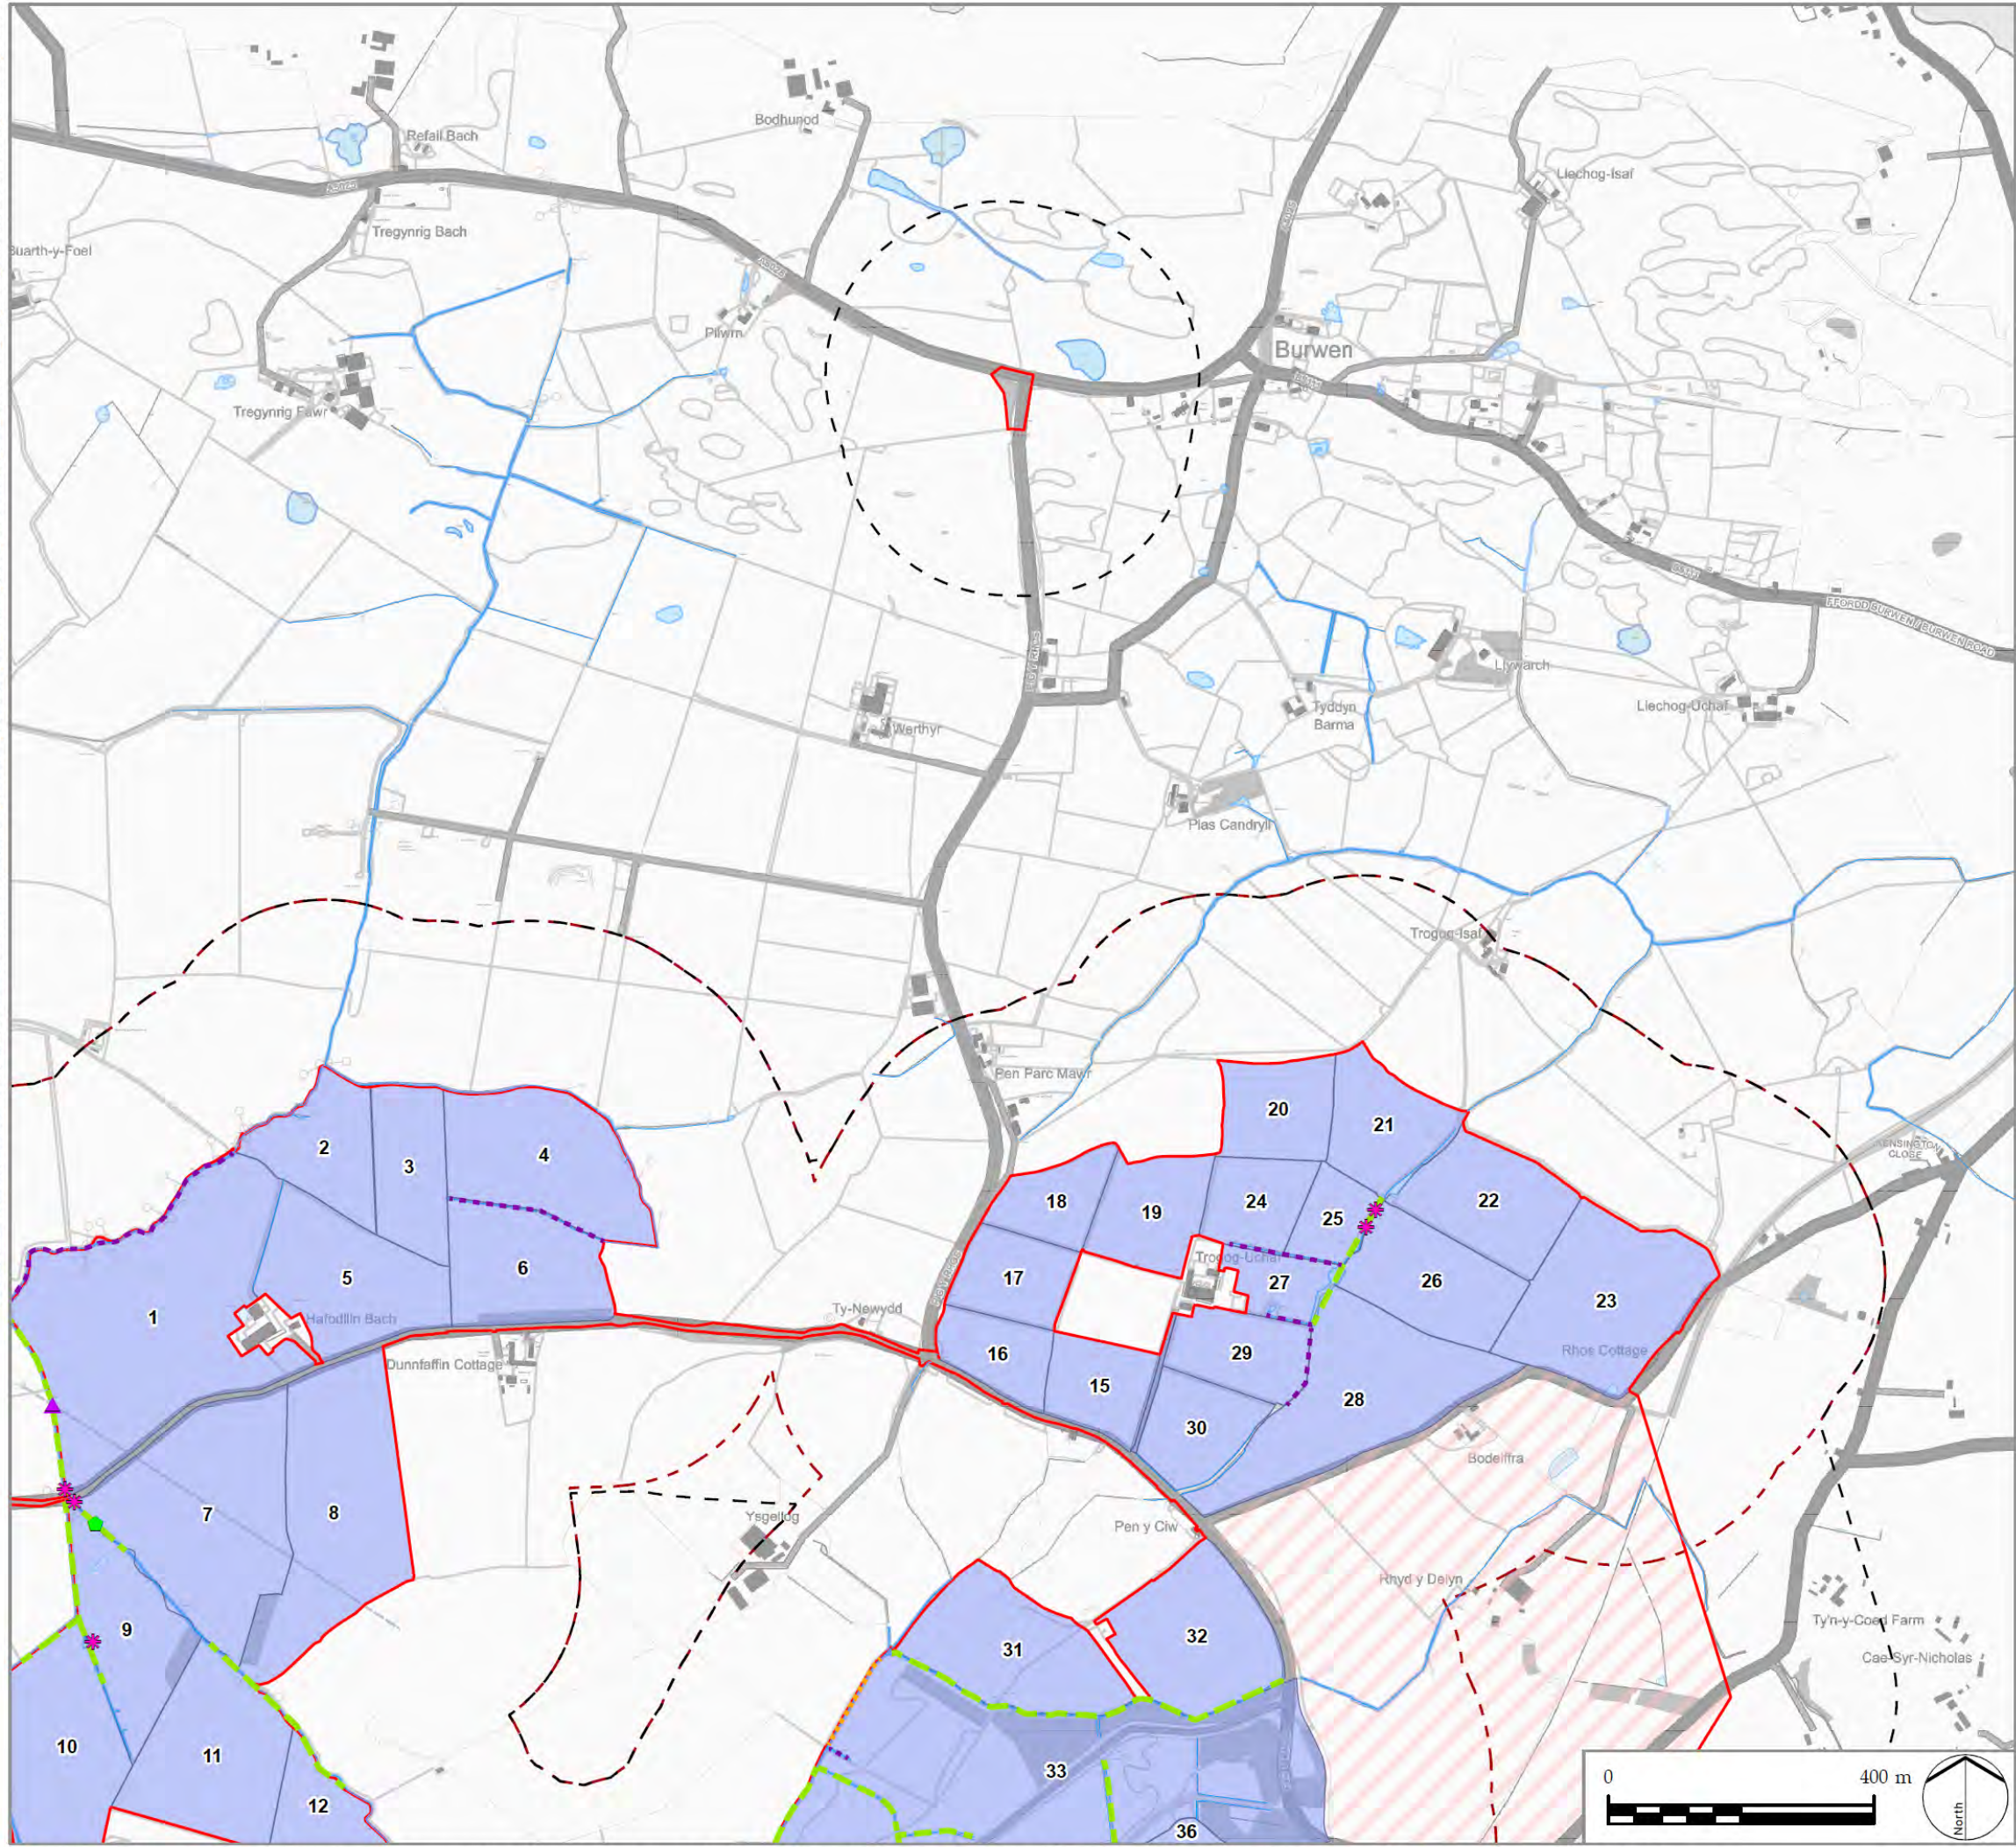

- LEGEND**
- PEIR Boundary
 - 250m Buffer of PEIR Boundary
 - Cable Route Corridor
 - Solar PV Site and Mitigation and Enhancement Areas**
 - Maen Hir North
 - 250m Buffer of Solar PV Site and Mitigation and Enhancement Areas
 - Otter Habitat Suitability Assessment**
 - Suitable
 - Unsuitable
 - No Access
 - Otter Survey Observation**
 - ▲ Footprints
 - ◆ Resting site
 - ✱ Spraint
 - Pond
 - Watercourse

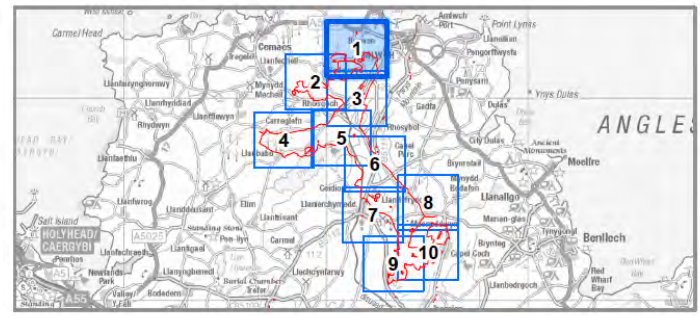

PROJECT TITLE
PROSIECT MAEN HIR

DRAWING TITLE
Figure 7-5-1
Otter Survey Results
Sheet 1 of 10

ISSUED BY	Manchester	T: 0161 359 5684
DATE	11 Sep 2024	DRAWN AB
SCALE @A3	1:10,000	CHECKED AJ / ES
STATUS	PEIR	APPROVED EB

DWG. NO.


No dimensions are to be scaled from this drawing.
All dimensions are to be checked on site.
Area measurements for indicative purposes only.

© LDA Design Consulting Ltd. Quality Assured to BS EN ISO 9001 : 2015

Sources: Ordnance Survey




I:\AECOM\NET\COM\LFSE\MAEN\CHICHESTER\UK\MCRS\DCS\PROJECTS\GE060928\13_ANGLESEY_SOLAR\GIS02_MAPS\PEIR\AS_PIER_APP\FIG7-3-1_ECO_RNAM_OTTERSURVEYRESULTS_2024-09-11_AB.APRX

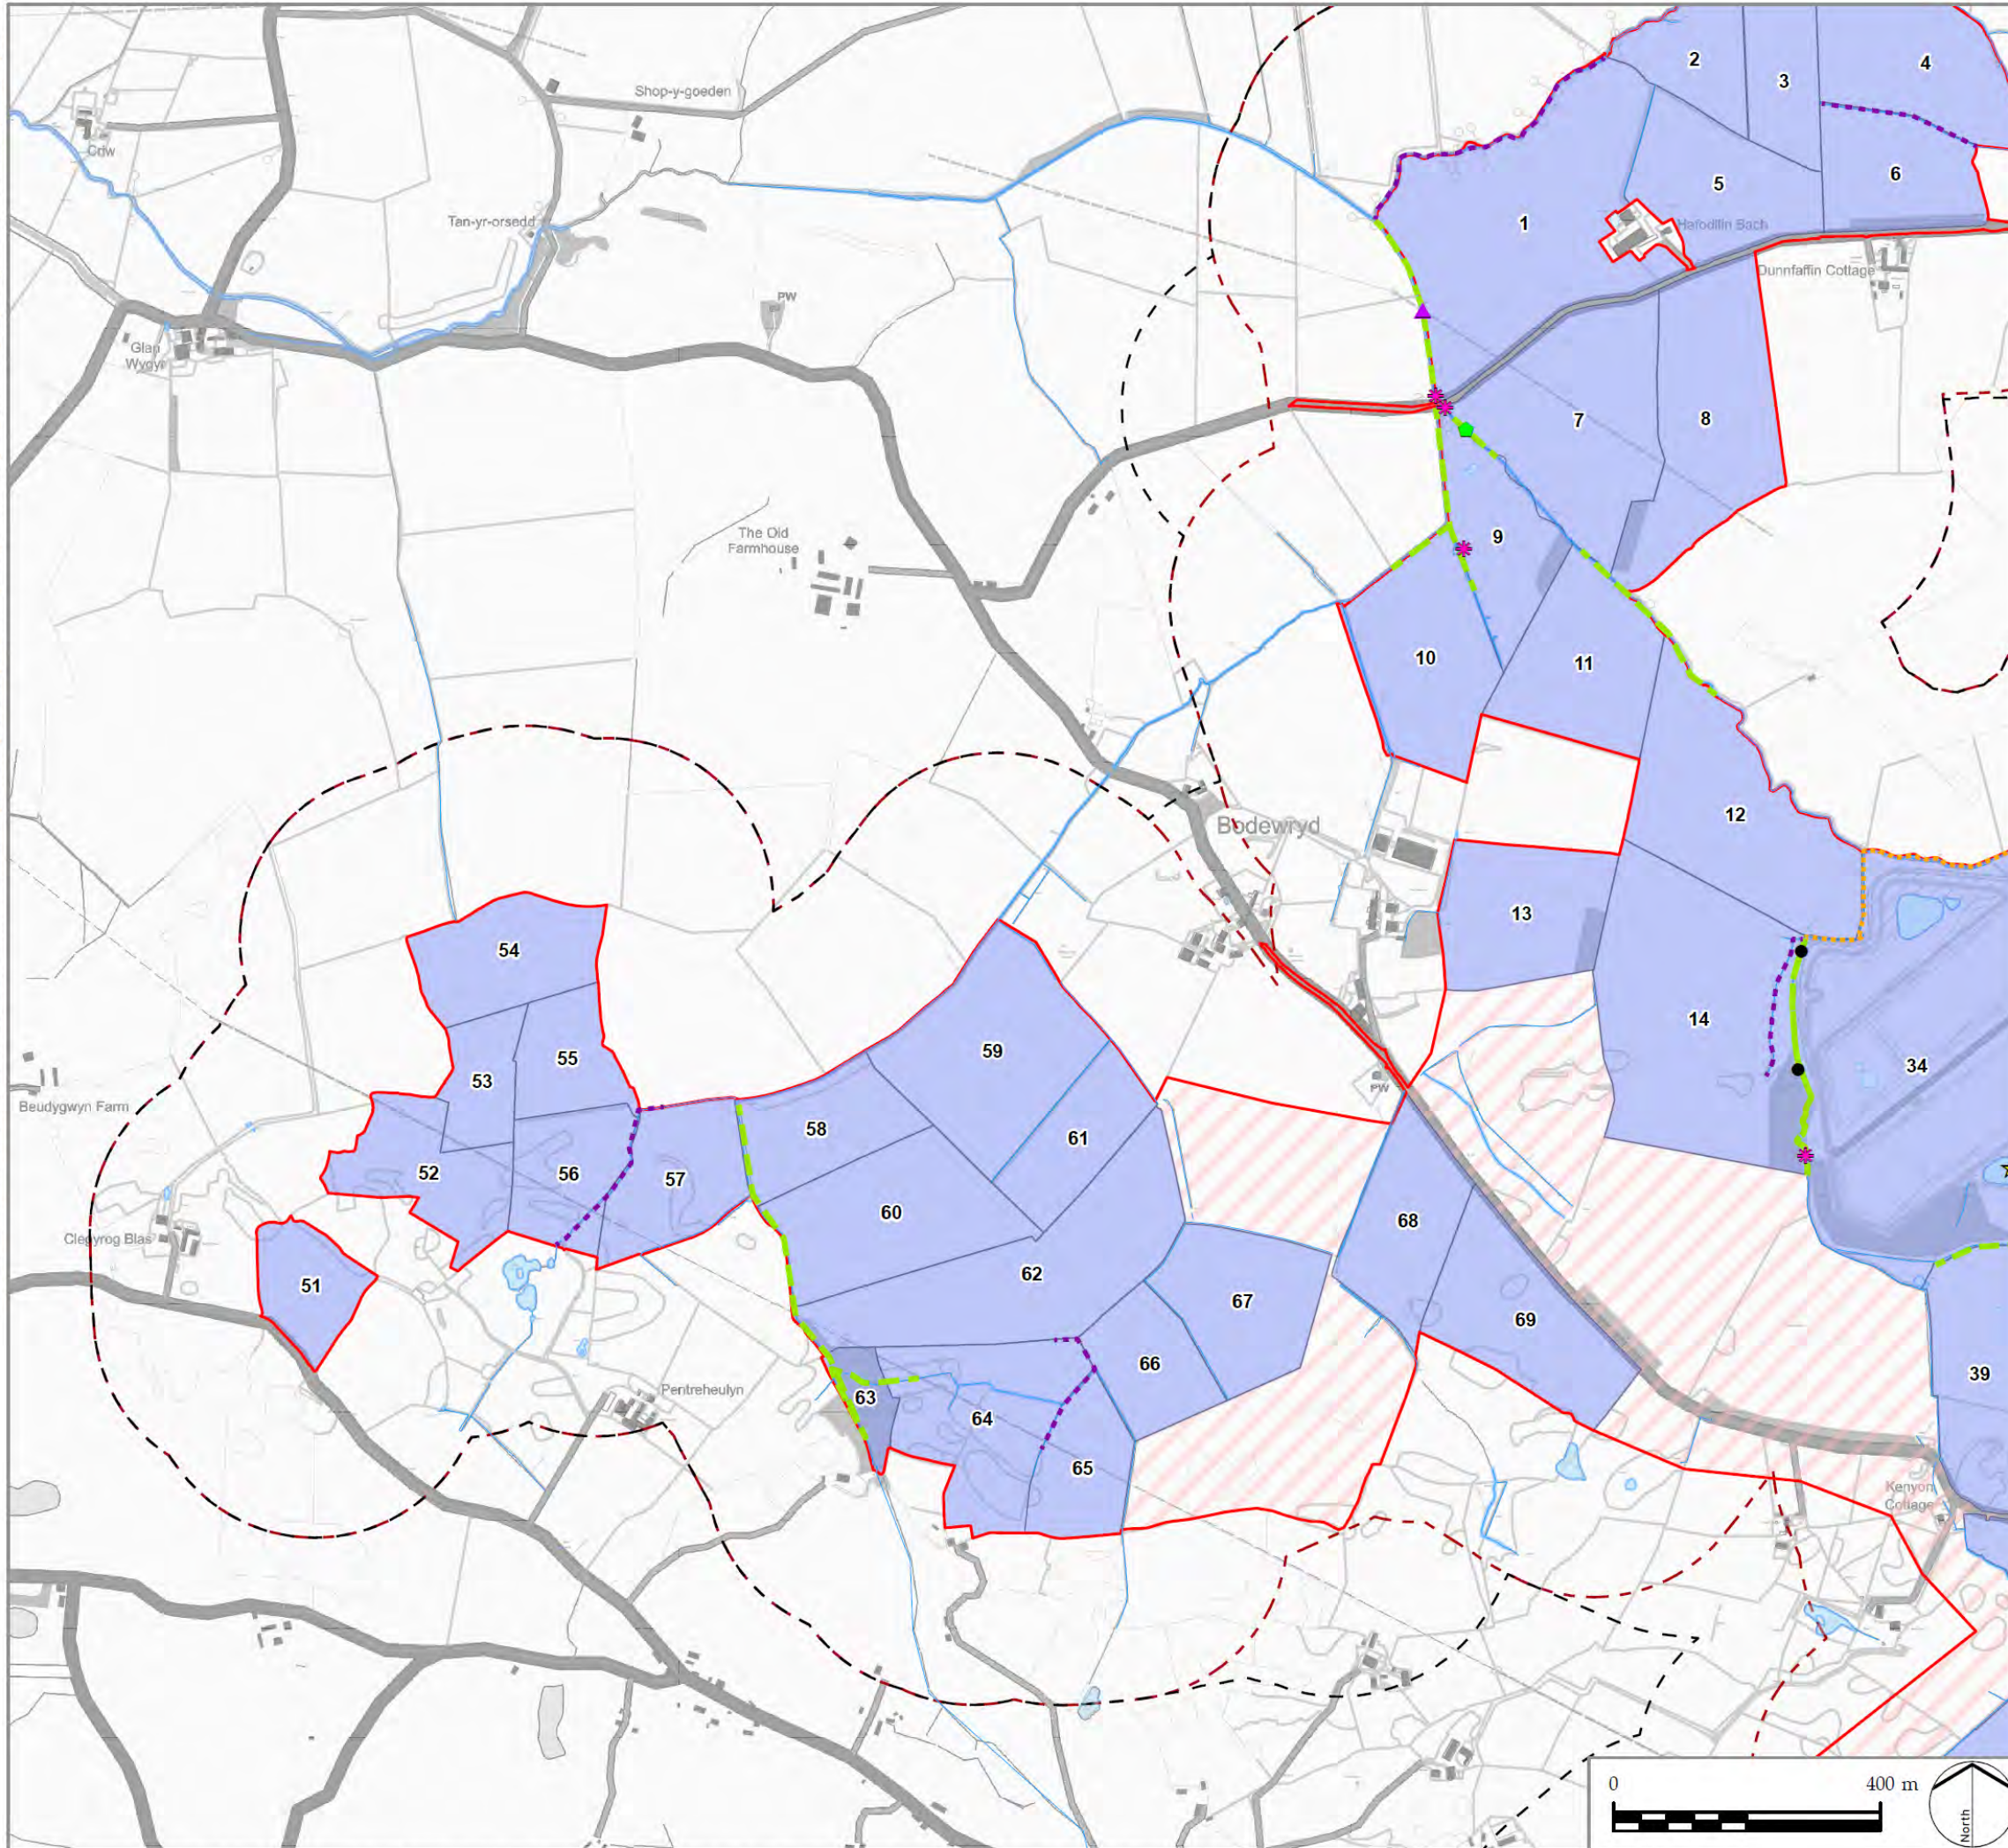

LEGEND

- PEIR Boundary
- 250m Buffer of PEIR Boundary
- Cable Route Corridor
- Solar PV Site and Mitigation and Enhancement Areas**
- Maen Hir North
- 250m Buffer of Solar PV Site and Mitigation and Enhancement Areas
- Otter Habitat Suitability Assessment**
- Suitable
- Unsuitable
- No Access
- Otter Survey Observation**
- ★ Otter live
- Anal Jelly
- ▲ Footprints
- ⬠ Resting site
- ★ Spraint
- Pond
- Watercourse

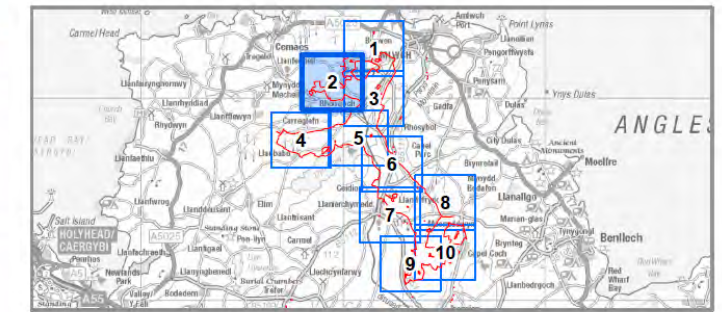

PROJECT TITLE
PROSIECT MAEN HIR

DRAWING TITLE
Figure 7-5-1
Otter Survey Results
Sheet 2 of 10

ISSUED BY	Manchester	T: 0161 359 5684
DATE	11 Sep 2024	DRAWN AB
SCALE @A3	1:10,000	CHECKED AJ / ES
STATUS	PEIR	APPROVED EB

DWG. NO.


No dimensions are to be scaled from this drawing.
All dimensions are to be checked on site.
Area measurements for indicative purposes only.

© LDA Design Consulting Ltd. Quality Assured to BS EN ISO 9001 : 2015


Sources: Ordnance Survey



I:\AECOM\NET\COM\LF\SEIEM\MANCHESTER\UK\MCR\DCS\PROJECTS\EGE\606926\13_ANGLESEY_SOLARPV\GIS\2024\GIS\2024_MAPS\PEIR\AS_PIER_APP\FIG7-5-1_ECO_RI\AM_OTTERSURVEY_RESULTS_2024-09-11_AB_APRX

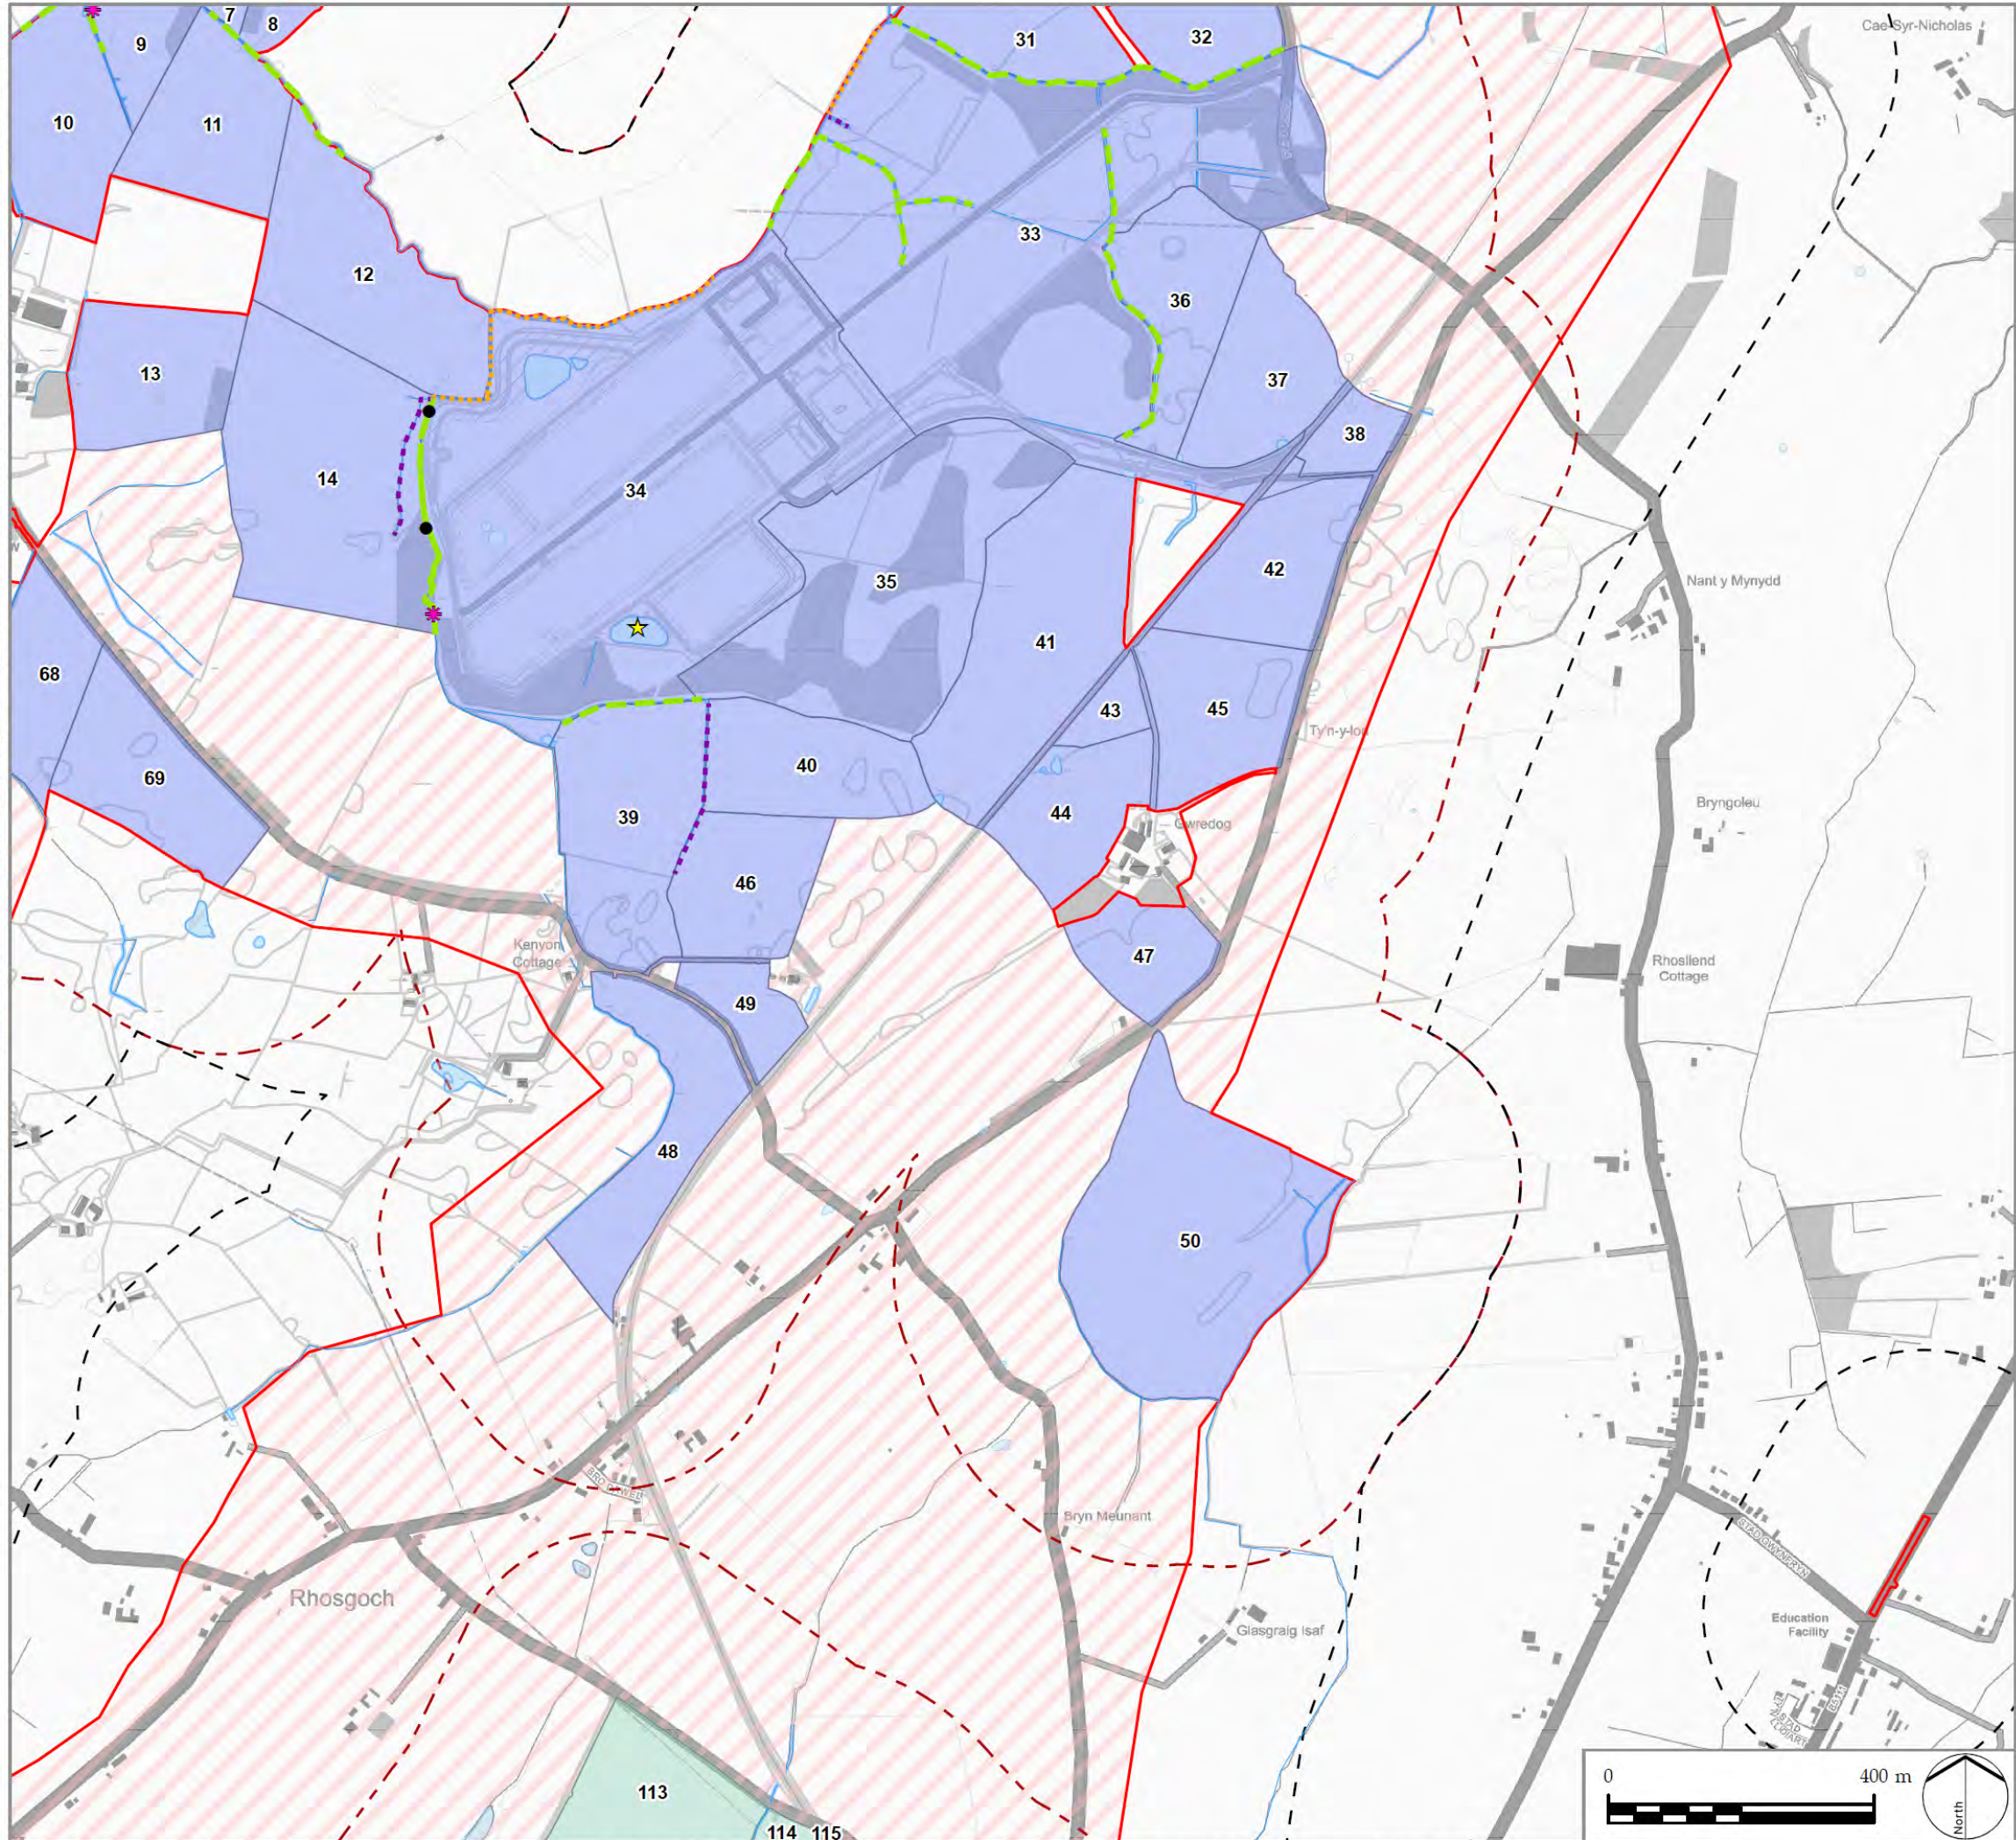

- LEGEND**
- PEIR Boundary
 - 250m Buffer of PEIR Boundary
 - Cable Route Corridor
 - Solar PV Site and Mitigation and Enhancement Areas**
 - Maen Hir North
 - Maen Hir Central
 - 250m Buffer of Solar PV Site and Mitigation and Enhancement Areas
 - Otter Habitat Suitability Assessment**
 - Suitable
 - Unsuitable
 - No Access
 - Otter Survey Observation**
 - ★ Otter live
 - Anal Jelly
 - ✱ Spraint
 - Pond
 - Watercourse

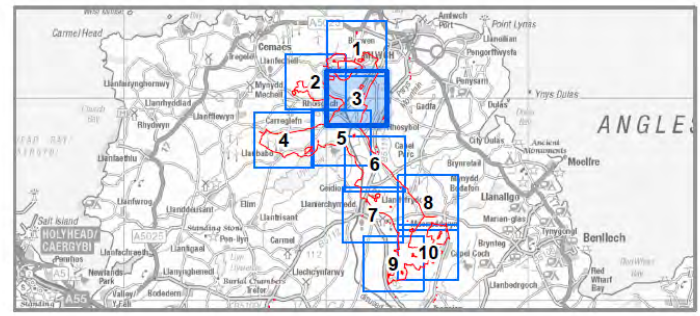

PROJECT TITLE
PROSIECT MAEN HIR

DRAWING TITLE
Figure 7-5-1
Otter Survey Results
Sheet 3 of 10

ISSUED BY	Manchester	T: 0161 359 5684
DATE	11 Sep 2024	DRAWN AB
SCALE @A3	1:10,000	CHECKED AJ / ES
STATUS	PEIR	APPROVED EB


DWG. NO.

No dimensions are to be scaled from this drawing.
All dimensions are to be checked on site.
Area measurements for indicative purposes only.


© LDA Design Consulting Ltd. Quality Assured to BS EN ISO 9001 : 2015

Sources: Ordnance Survey

I:\MA_AECOM\NET\COM\FILES\SIEMAN\MANCHESTER\UK\MCR\BDCS\PROJECTS\GEI\606928\13_ANGLESEY_SOLAR\GIS\2024\GIS\02_MAPS\PEIR\AS_PIER_APP\FIG7-3-1_ECO_RN\AM_OTTERSURVEYRESULTS_2024-09-11_AB_APRX

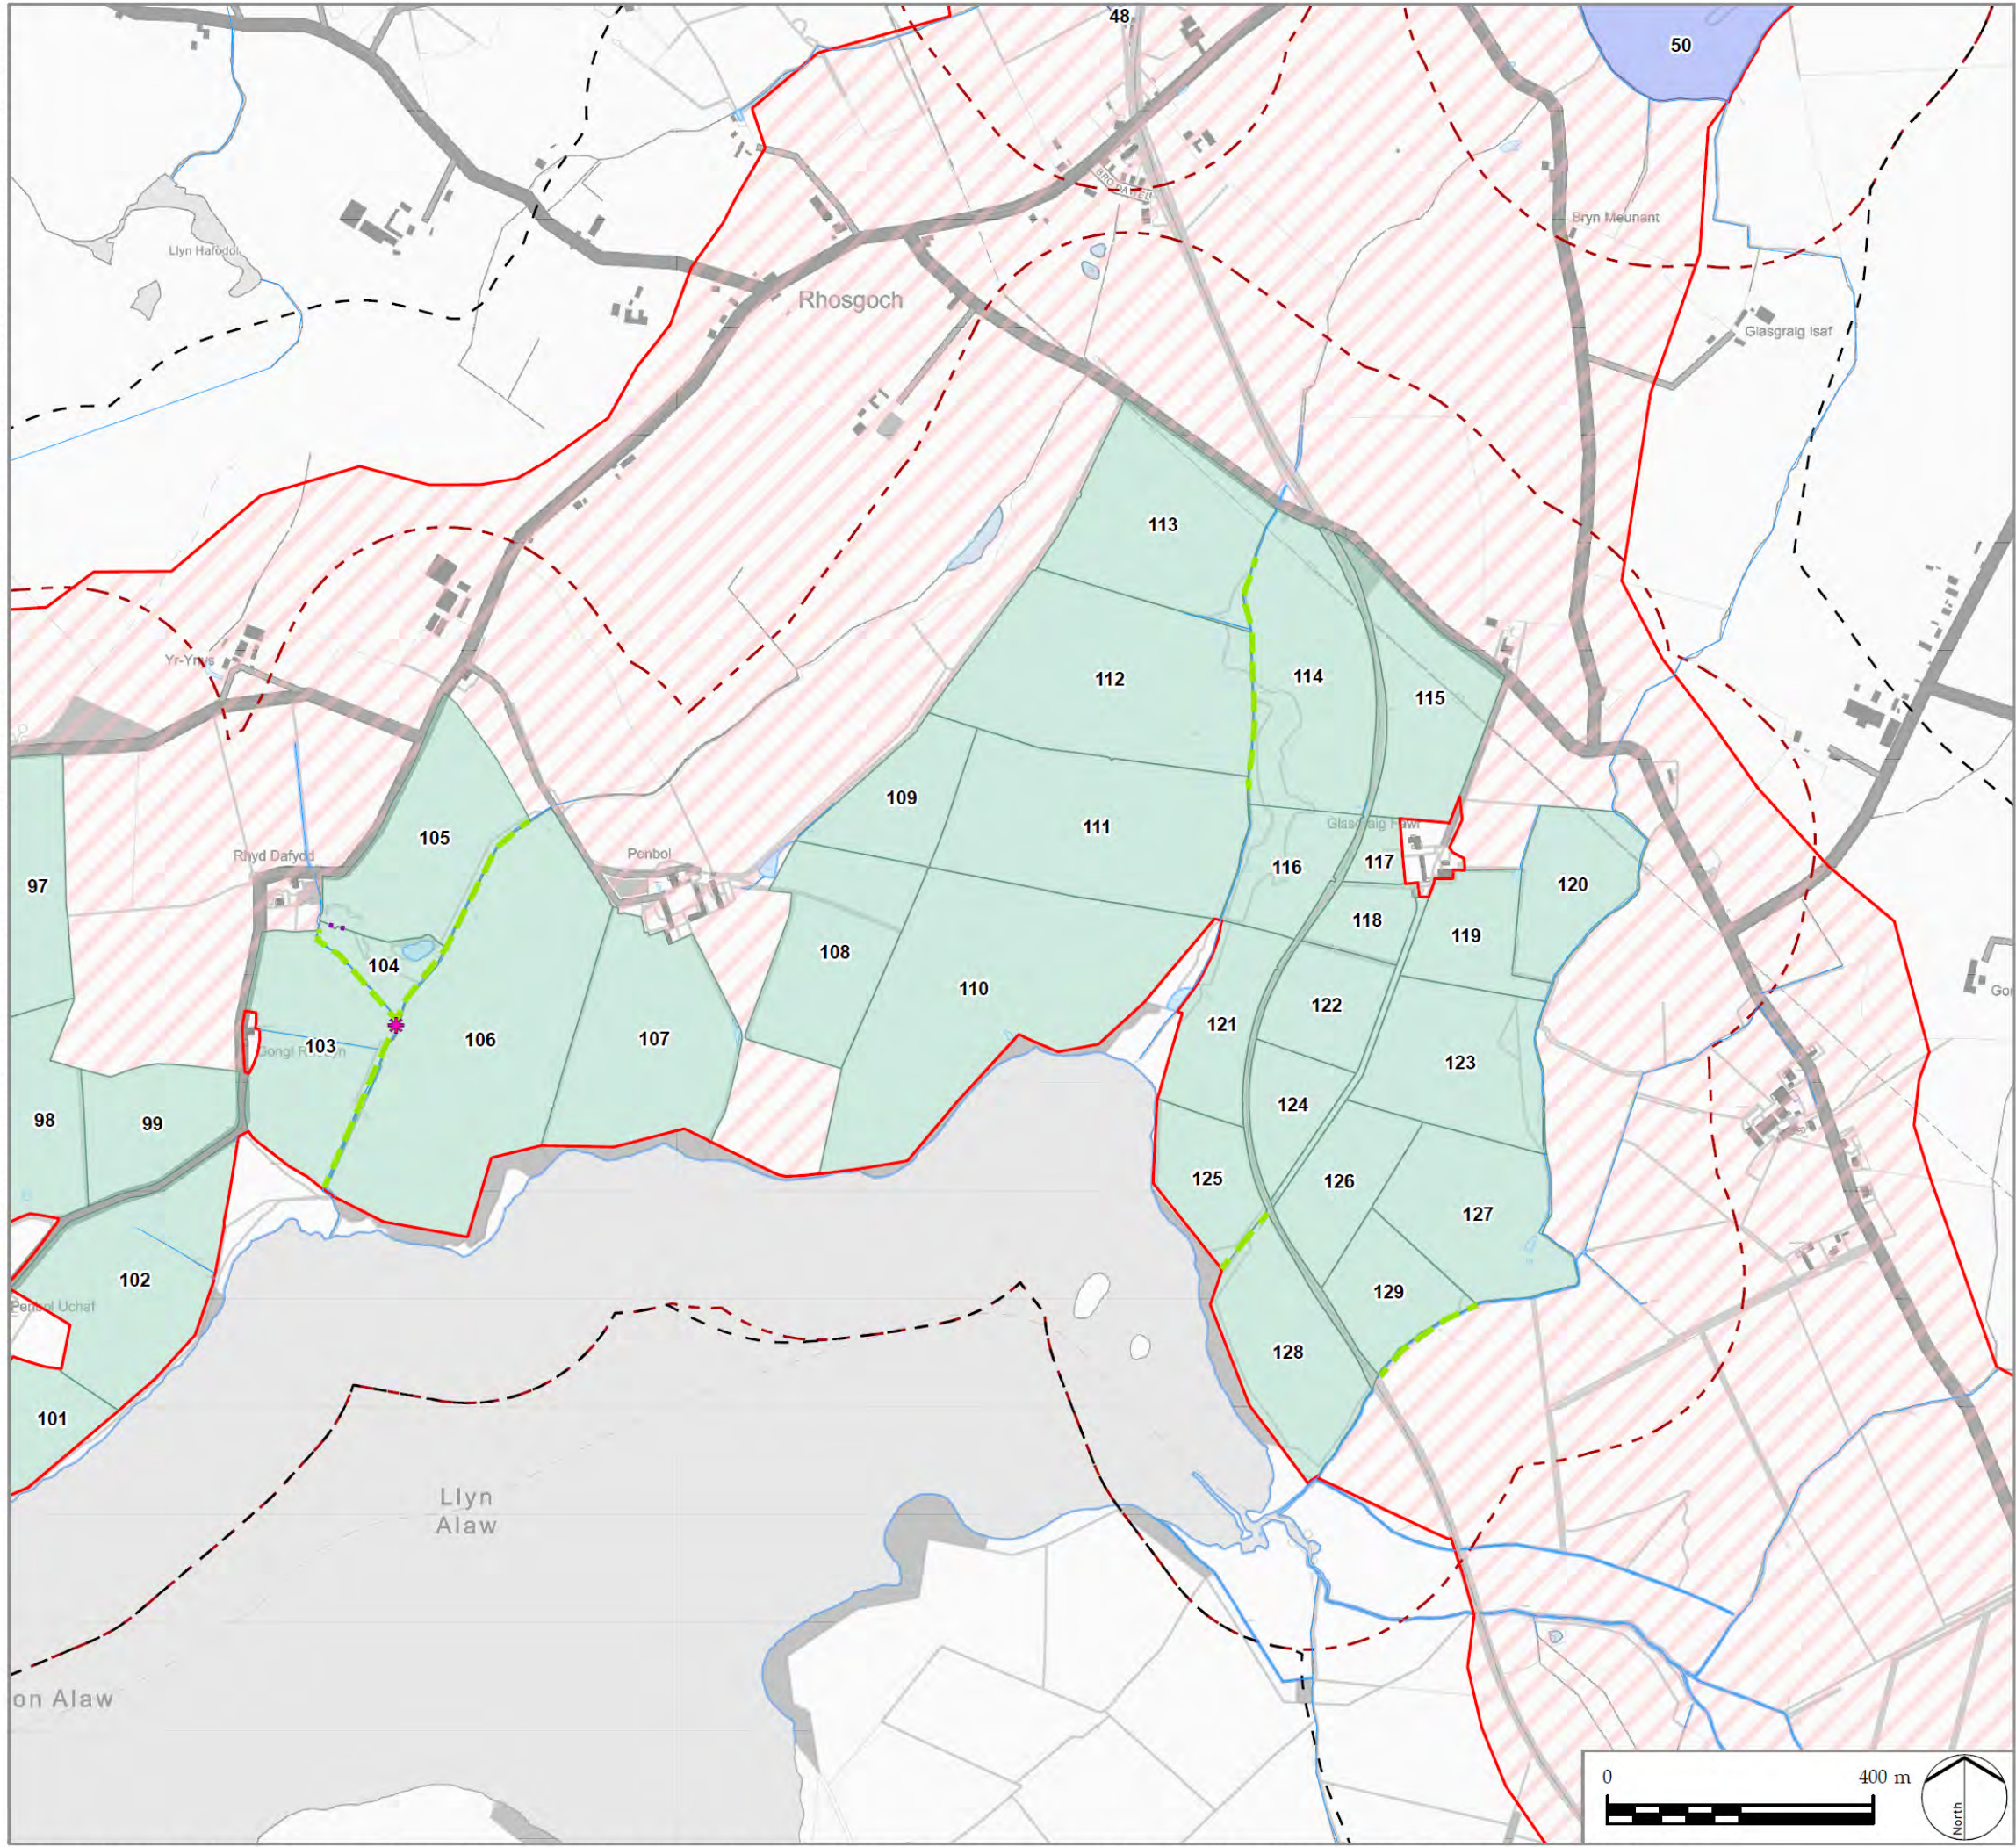

- LEGEND**
- PEIR Boundary
 - 250m Buffer of PEIR Boundary
 - Cable Route Corridor
 - Solar PV Site and Mitigation and Enhancement Areas**
 - Maen Hir North
 - Maen Hir Central
 - 250m Buffer of Solar PV Site and Mitigation and Enhancement Areas
 - Otter Habitat Suitability Assessment**
 - Suitable
 - Unsuitable
 - Otter Survey Observation**
 - ✱ Spraint
 - Pond
 - Watercourse

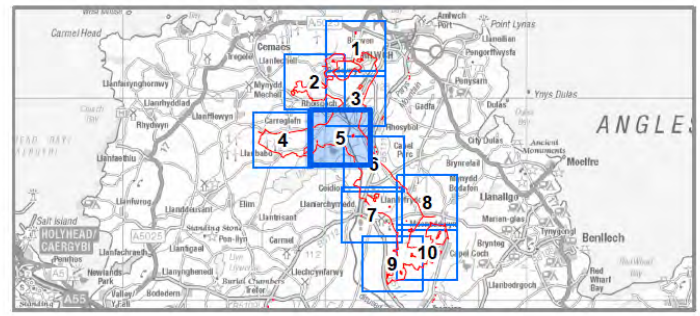

PROJECT TITLE
PROSIECT MAEN HIR

DRAWING TITLE
Figure 7-5-1
Otter Survey Results
Sheet 5 of 10

ISSUED BY	Manchester	T: 0161 359 5684
DATE	11 Sep 2024	DRAWN AB
SCALE @A3	1:10,000	CHECKED AJ / ES
STATUS	PEIR	APPROVED EB

DWG. NO.


No dimensions are to be scaled from this drawing.
All dimensions are to be checked on site.
Area measurements for indicative purposes only.

© LDA Design Consulting Ltd. Quality Assured to BS EN ISO 9001 : 2015

Sources: Ordnance Survey




I:\AECOM\NET\COM\LFSEMA\MANCHESTER-UK\MCRSDCS\PROJECTS\GE060926\13_ANGLESEY_SOLAR\GIS02_MAPS\PEIRAS_PIER_APP\FIG7-5-1_ECO_RNAM_OTTERSURVEYRESULTS_2024-09-11_AB.APRX

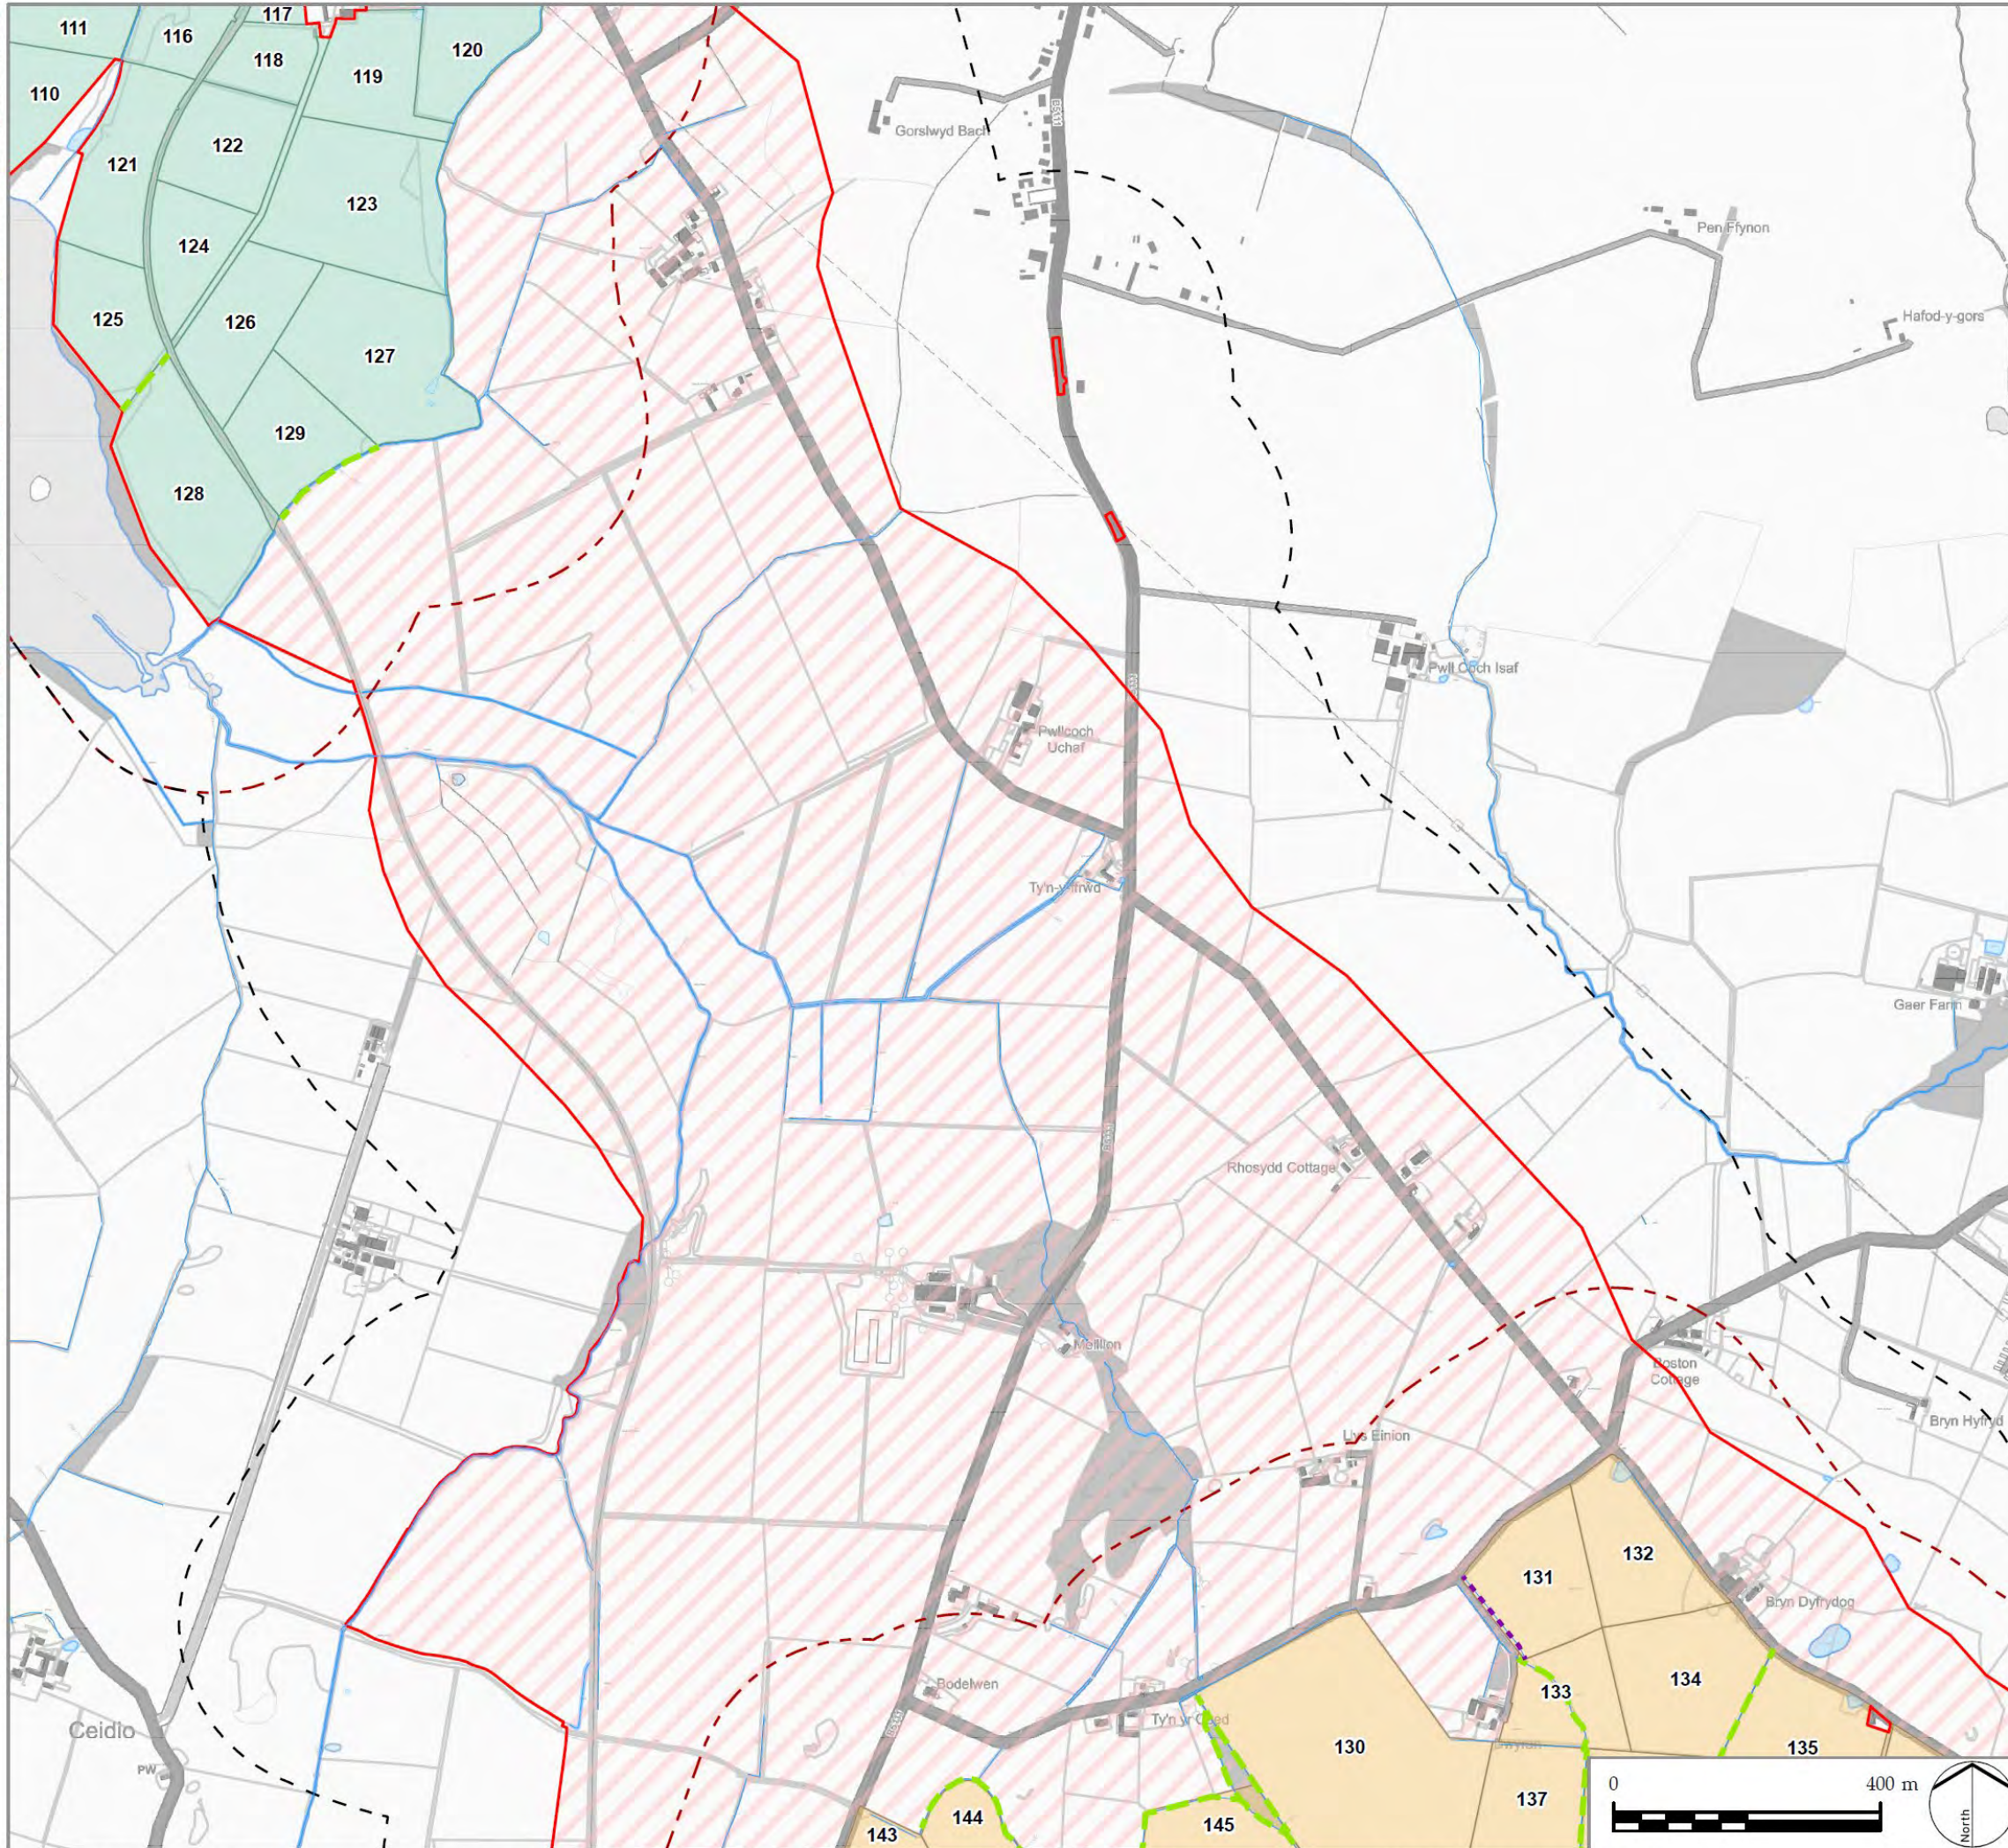

LEGEND

- PEIR Boundary
- 250m Buffer of PEIR Boundary
- Cable Route Corridor
- Solar PV Site and Mitigation and Enhancement Areas**
- Maen Hir Central
- Maen Hir South
- 250m Buffer of Solar PV Site and Mitigation and Enhancement Areas
- Otter Habitat Suitability Assessment**
- Suitable
- Unsuitable
- Pond
- Watercourse

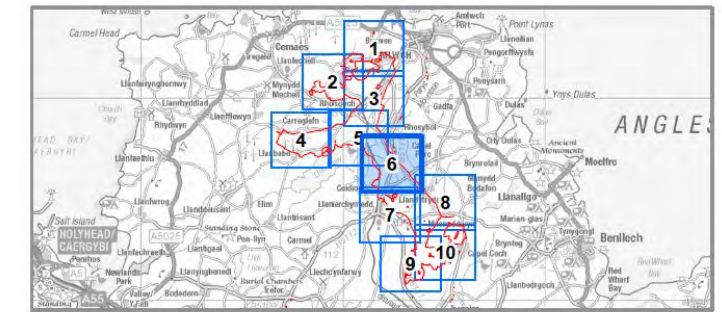

PROJECT TITLE
PROSIECT MAEN HIR

DRAWING TITLE
Figure 7-5-1
Otter Survey Results
Sheet 6 of 10

ISSUED BY	Manchester	T: 0161 359 5684
DATE	11 Sep 2024	DRAWN AB
SCALE @A3	1:10,000	CHECKED AJ / ES
STATUS	PEIR	APPROVED EB


DWG. NO.

No dimensions are to be scaled from this drawing.
All dimensions are to be checked on site.
Area measurements for indicative purposes only.


© LDA Design Consulting Ltd. Quality Assured to BS EN ISO 9001 : 2015

Sources: Ordnance Survey

I:\A-ECOMNET\COM\LFSEMA\MANCHESTER-UK\MCR\DCS\PROJECTS\EGE\606928_13_ANGLESEY_SOLARPV00_CAD_GIS\02_MAPS\PEIR\AS_PIER_APP\F1G7-3-1_ECO_RIAM_OTTERSURVEY\RESULTS_2024-09-11_AB.APRX

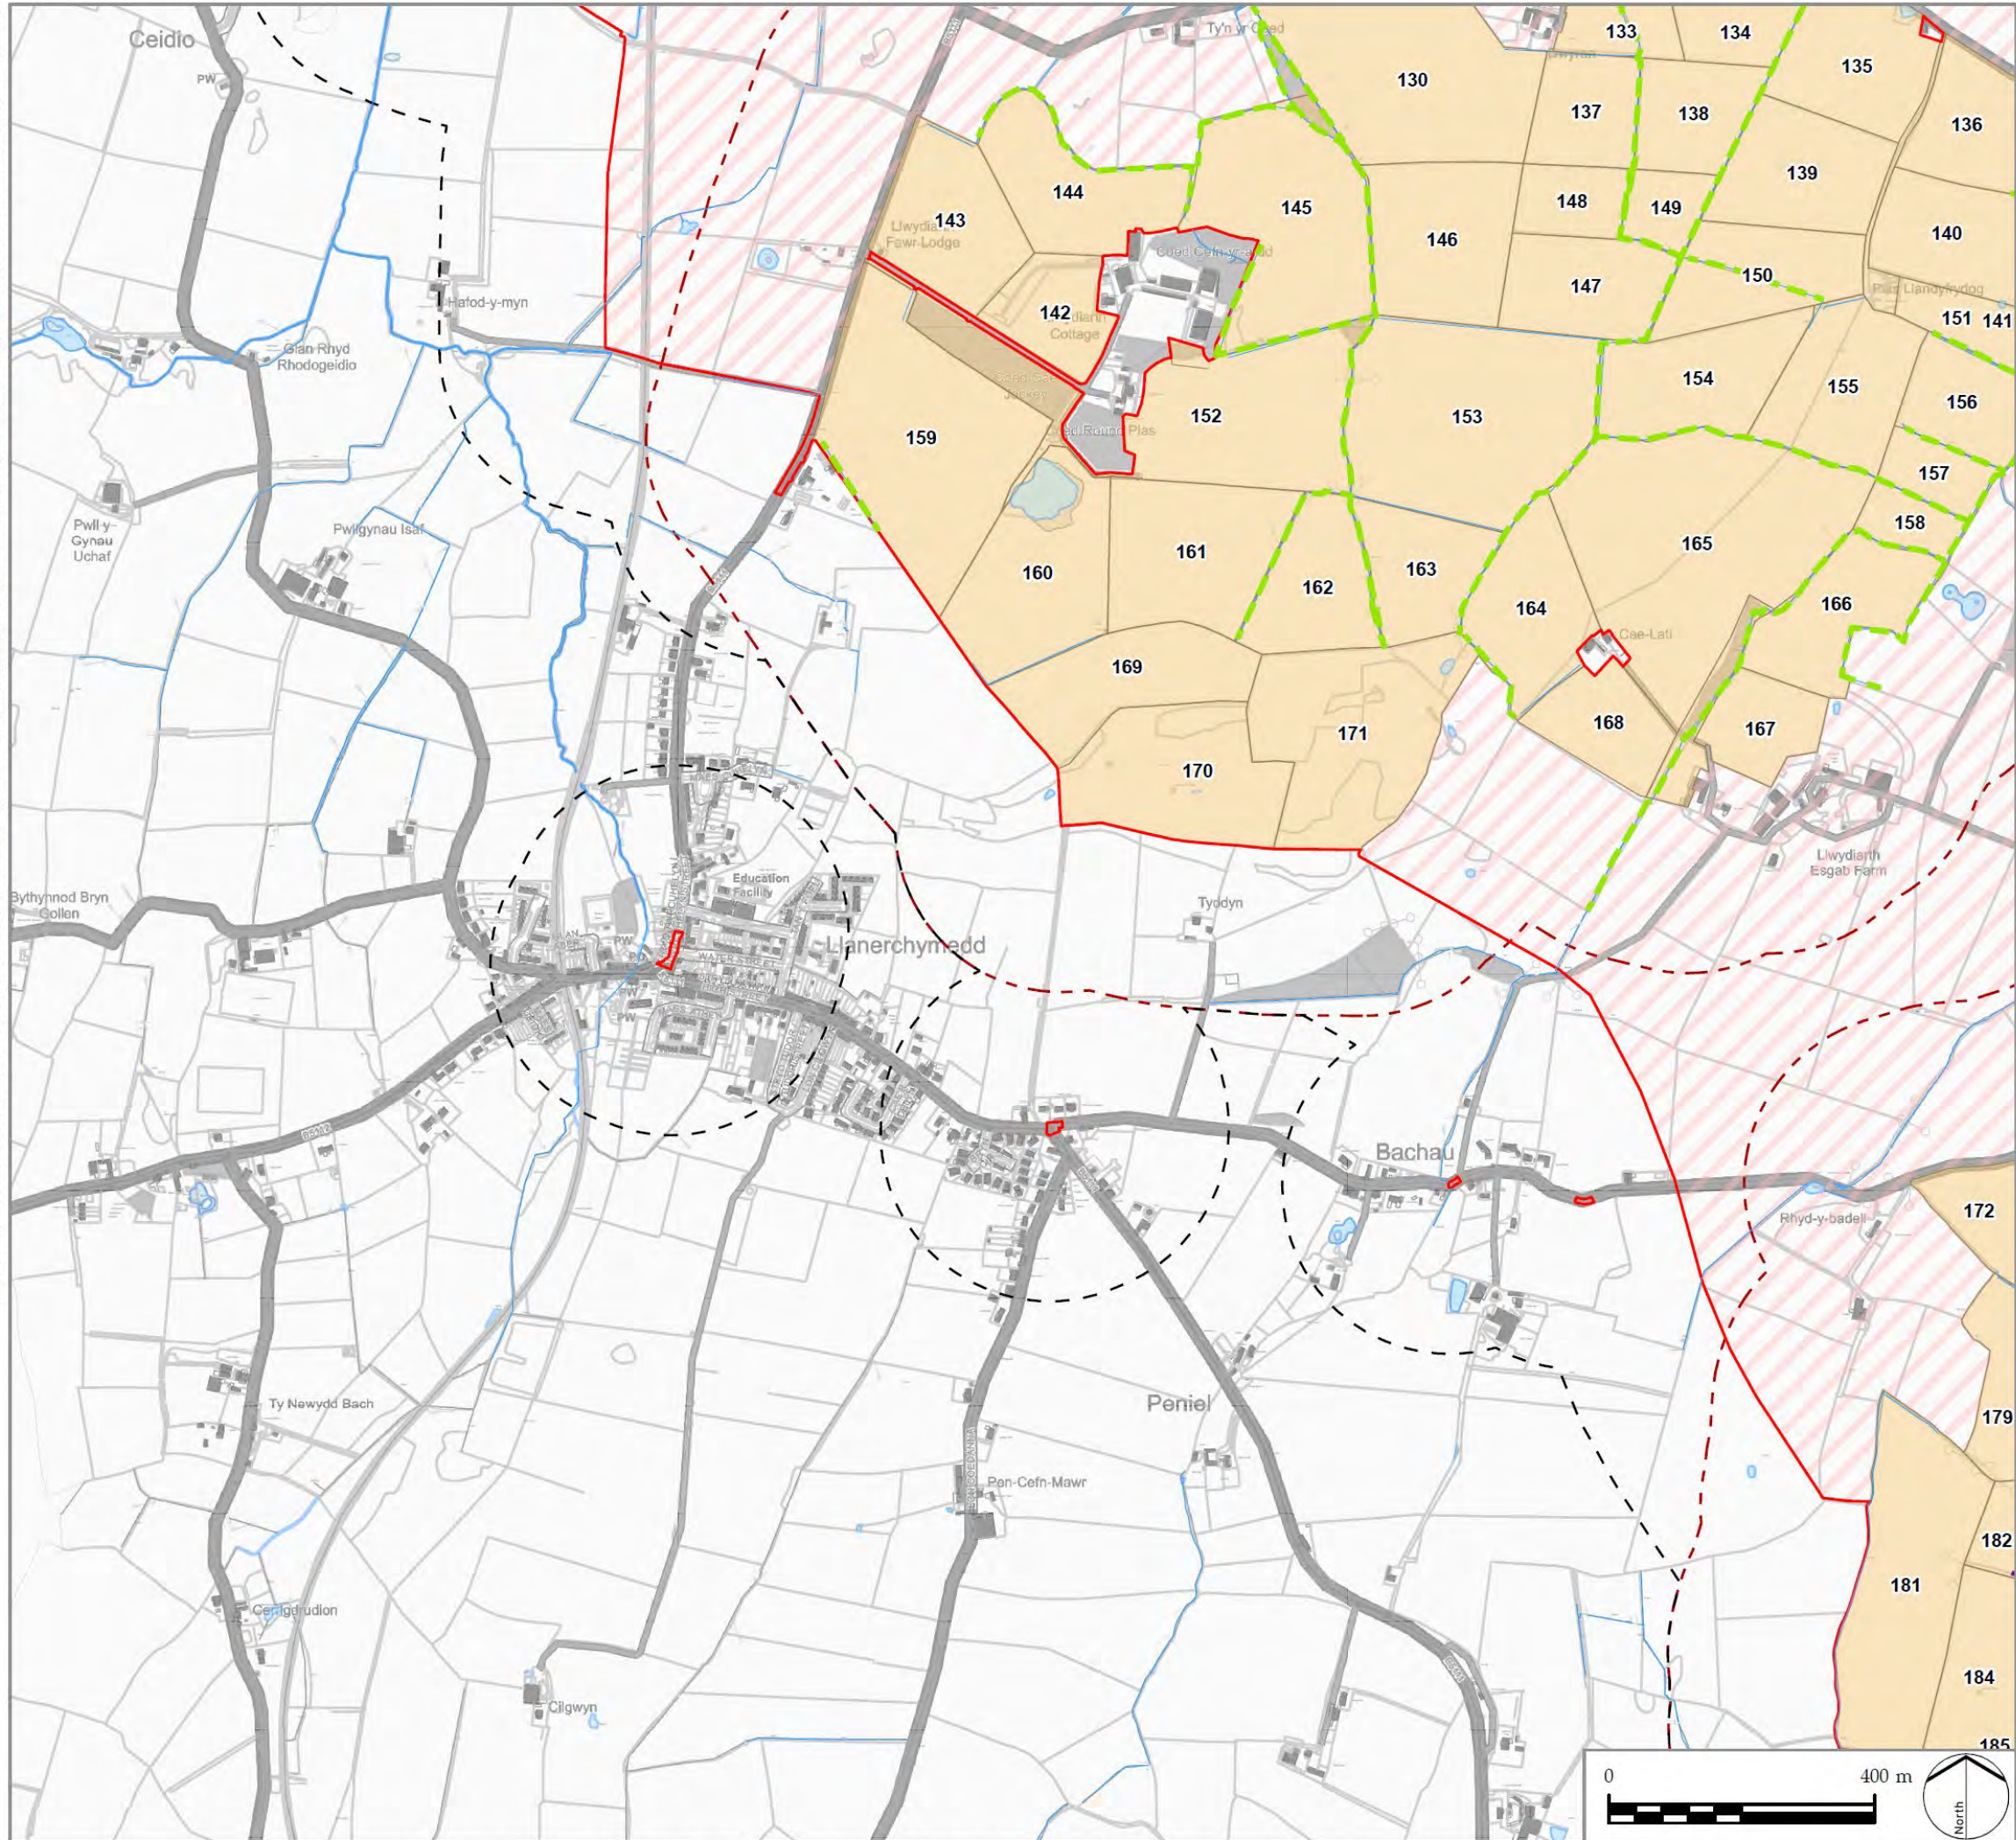

- LEGEND**
- PEIR Boundary
 - 250m Buffer of PEIR Boundary
 - Cable Route Corridor
 - Solar PV Site and Mitigation and Enhancement Areas
 - Maen Hir South
 - 250m Buffer of Solar PV Site and Mitigation and Enhancement Areas
 - Otter Habitat Suitability Assessment
 - Suitable
 - Unsuitable
 - Pond
 - Watercourse

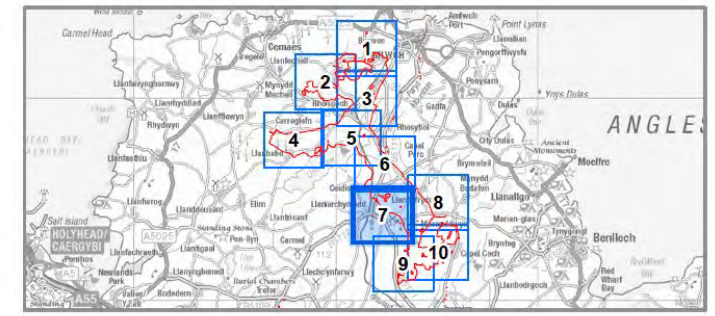

PROJECT TITLE
PROSIECT MAEN HIR

DRAWING TITLE
Figure 7-5-1
Otter Survey Results
Sheet 7 of 10

ISSUED BY	Manchester	T: 0161 359 5684
DATE	11 Sep 2024	DRAWN AB
SCALE @A3	1:10,000	CHECKED AJ / ES
STATUS	PEIR	APPROVED EB

DWG. NO.


No dimensions are to be scaled from this drawing.
All dimensions are to be checked on site.
Area measurements for indicative purposes only.

© LDA Design Consulting Ltd. Quality Assured to BS EN ISO 9001 : 2015


Sources: Ordnance Survey



I:\AECOM\NET\COM\LFSE\EM\MANCHESTER\UK\MCR\DCS\PROJECTS\GE060928\13_ANGLESEY_SOLARPV00_CAD_GIS020_GIS02_MAPS\PEIR\AS_PIER_APP\FIG7-3-1_ECO_RNAM_OTTERSURVEY_RESULTS_2024-09-11_AB.APRX

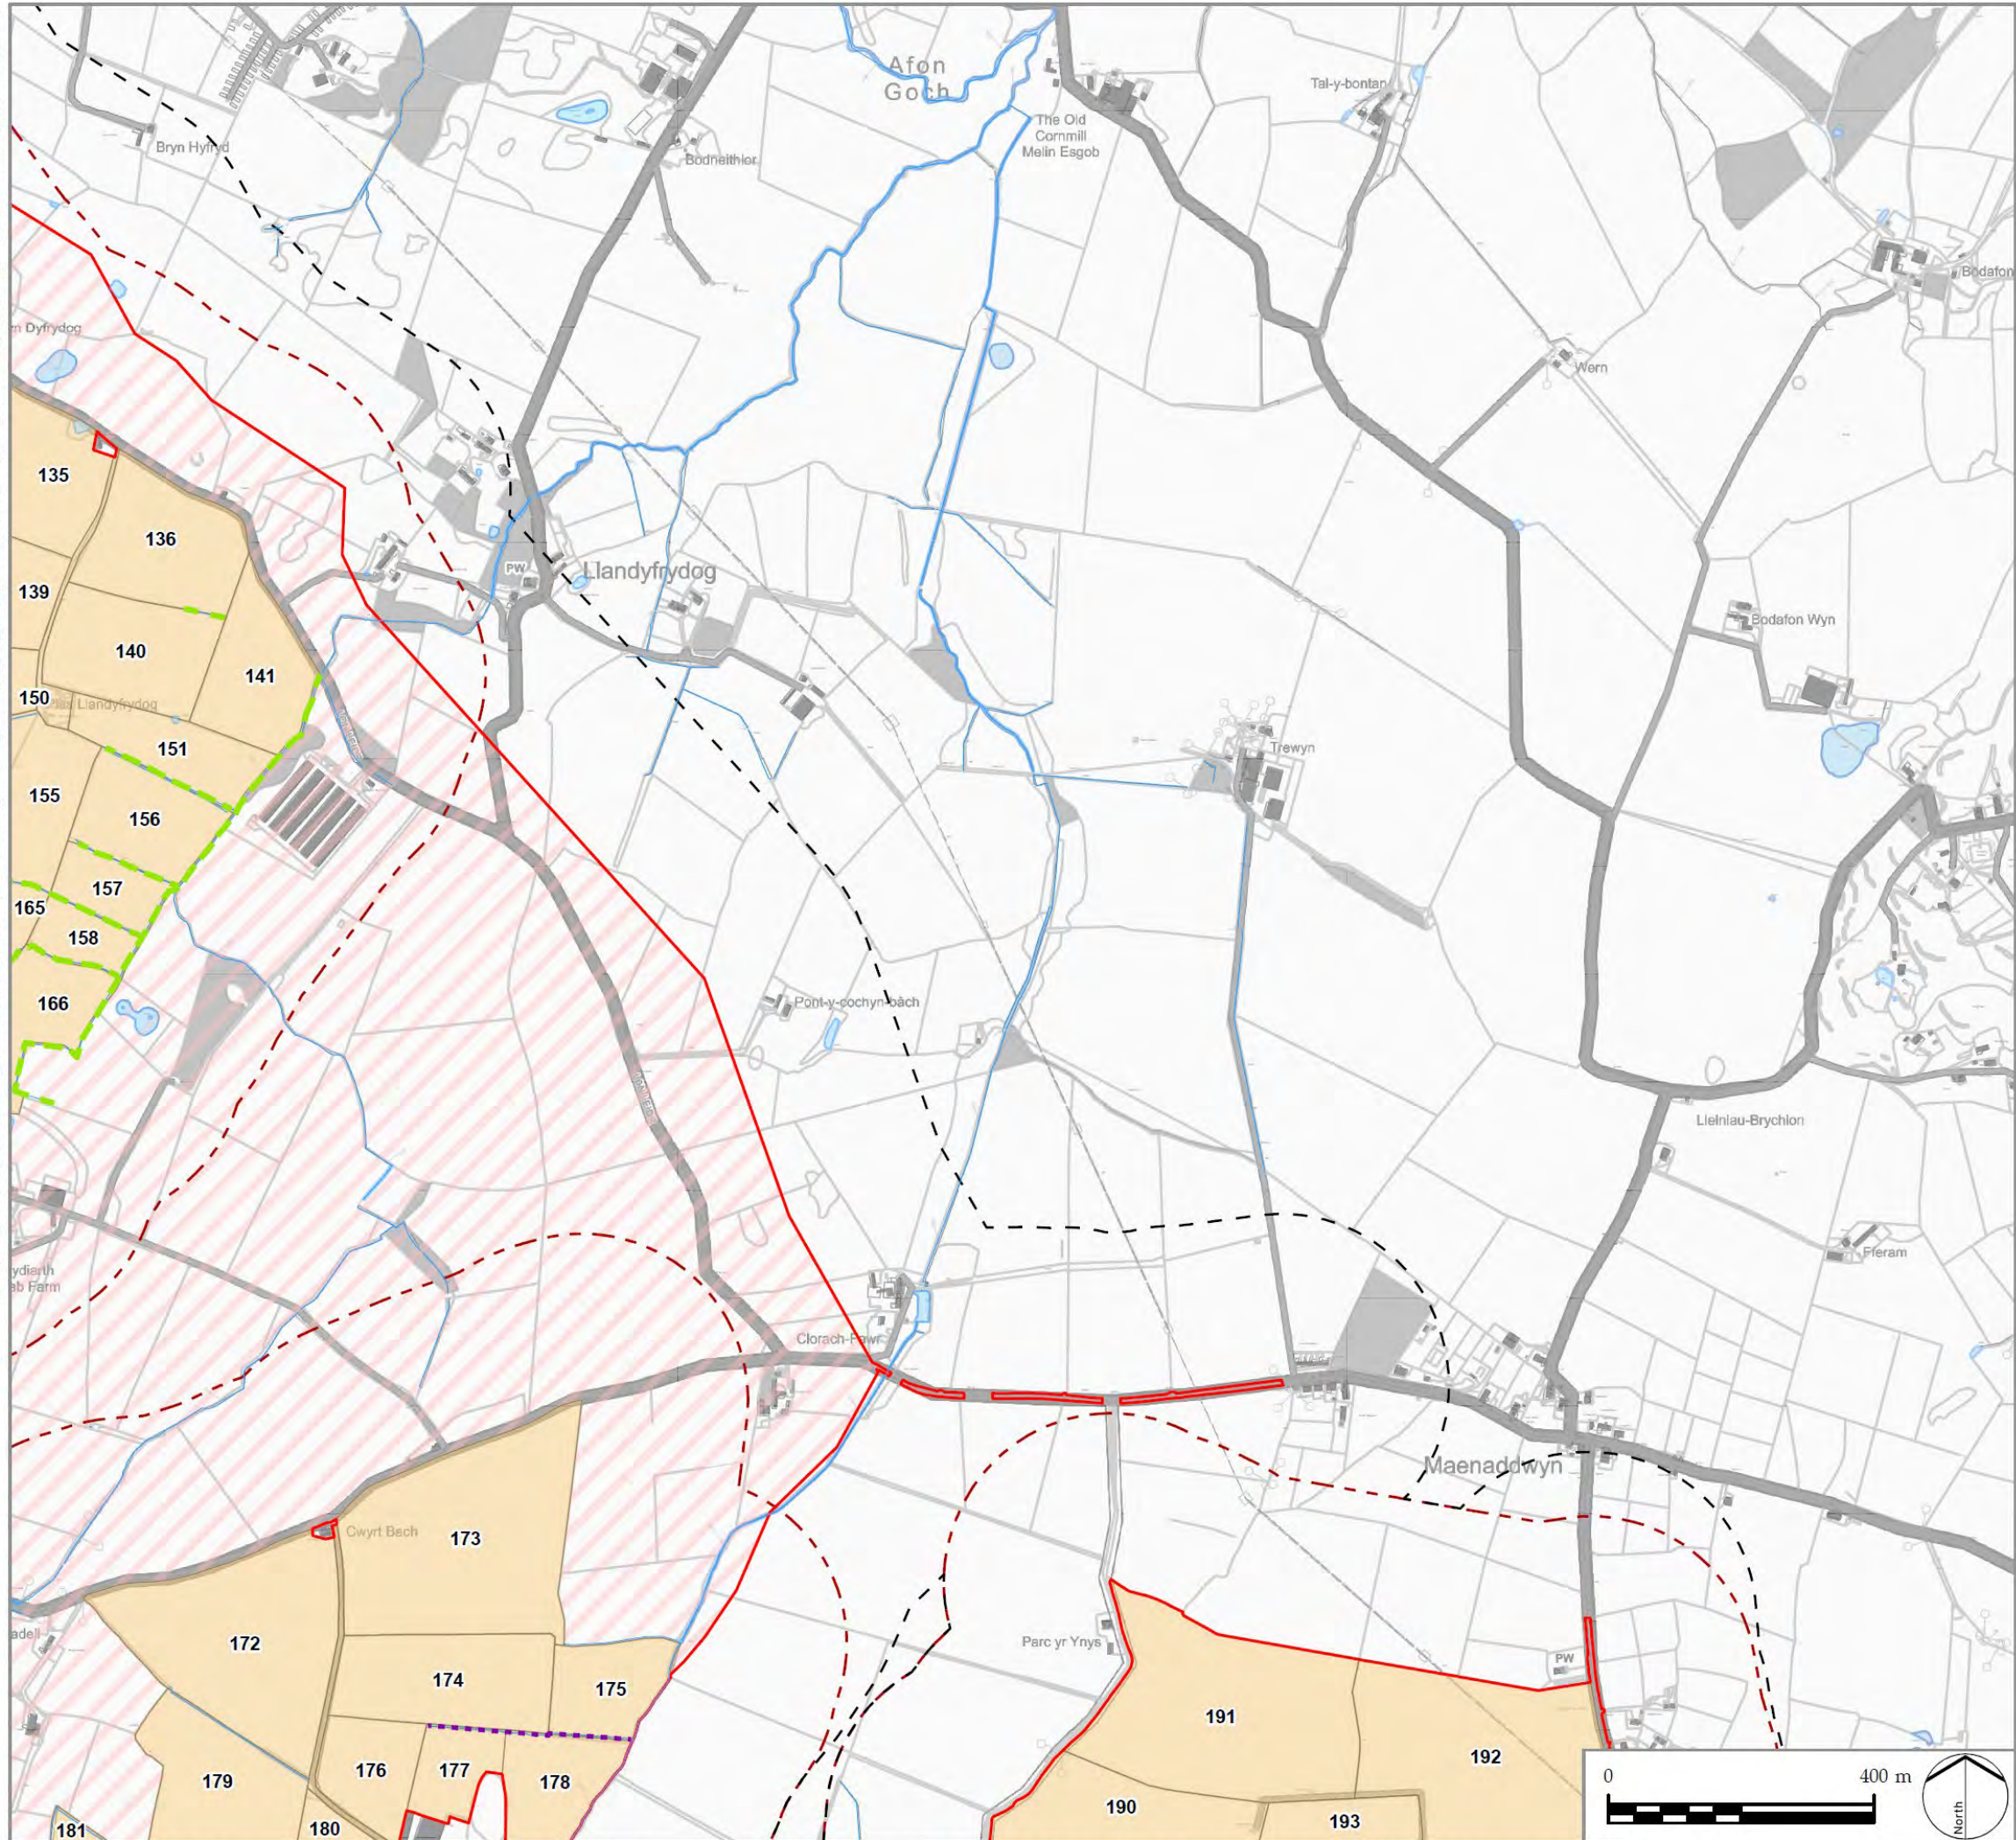

- LEGEND**
- PEIR Boundary
 - 250m Buffer of PEIR Boundary
 - Cable Route Corridor
 - Solar PV Site and Mitigation and Enhancement Areas**
 - Maen Hir South
 - 250m Buffer of Solar PV Site and Mitigation and Enhancement Areas
 - Otter Habitat Suitability Assessment**
 - Suitable
 - Unsuitable
 - Pond
 - Watercourse

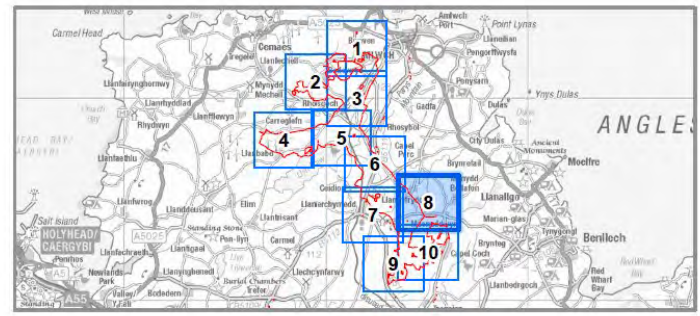

PROJECT TITLE
PROSIECT MAEN HIR

DRAWING TITLE
Figure 7-5-1
Otter Survey Results
Sheet 8 of 10

ISSUED BY	Manchester	T: 0161 359 5684
DATE	11 Sep 2024	DRAWN AB
SCALE @A3	1:10,000	CHECKED AJ / ES
STATUS	PEIR	APPROVED EB

DWG. NO.


No dimensions are to be scaled from this drawing.
All dimensions are to be checked on site.
Area measurements for indicative purposes only.

© LDA Design Consulting Ltd. Quality Assured to BS EN ISO 9001 : 2015


Sources: Ordnance Survey



I:\MA_AECOM\NET\COM\FILES\EMEA\MANCHESTER\UK\MCR\BDCS\PROJECTS\EGE\60928\13_ANGLESEY_SOLAR\B90_CAD_GIS\20_GIS\20_MAPS\PIERAS_PIER_APP\FIG7-3-1_ECO_RNAM_OTTERSURVEY\RESULTS_2024-09-11_AB_APPX

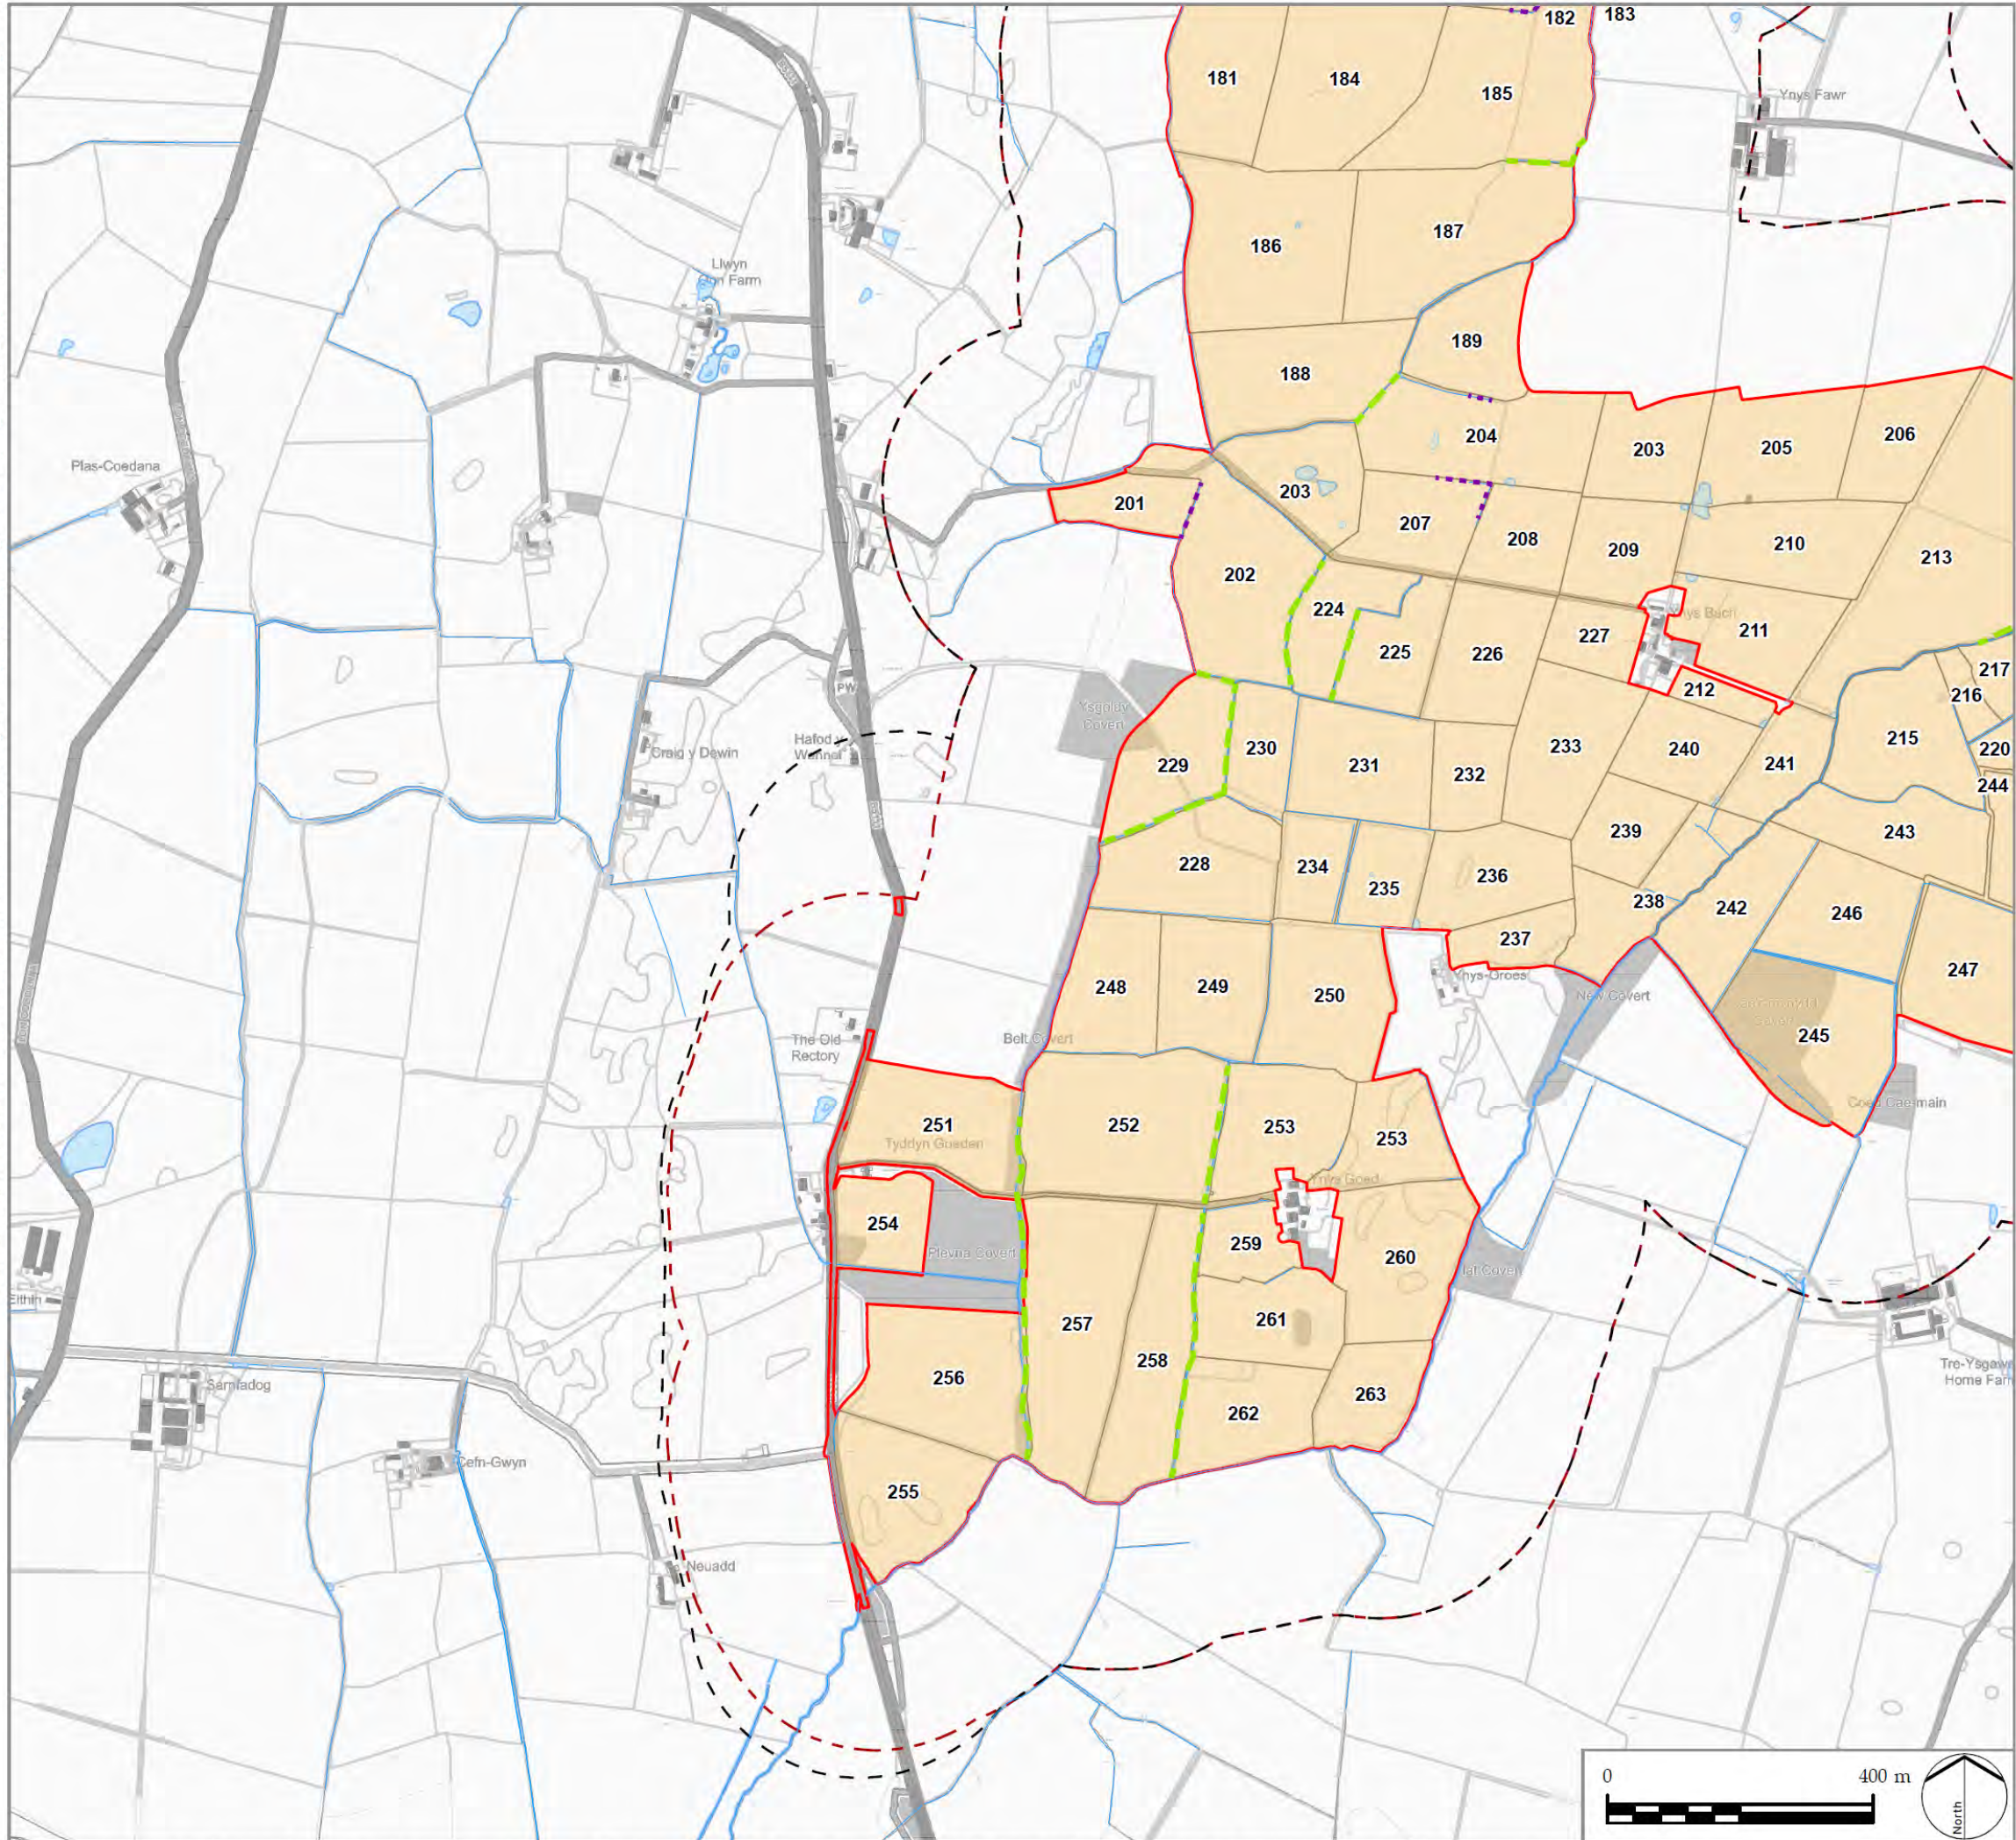

- LEGEND**
- PEIR Boundary
 - 250m Buffer of PEIR Boundary
 - Solar PV Site and Mitigation and Enhancement Areas**
 - Maen Hir South
 - 250m Buffer of Solar PV Site and Mitigation and Enhancement Areas
 - Otter Habitat Suitability Assessment**
 - Suitable
 - Unsuitable
 - Pond
 - Watercourse

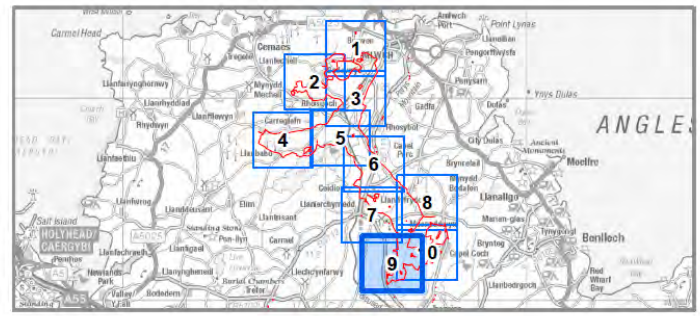

PROJECT TITLE
PROSIECT MAEN HIR

DRAWING TITLE
Figure 7-5-1
Otter Survey Results
Sheet 9 of 10

ISSUED BY	Manchester	T: 0161 359 5684
DATE	11 Sep 2024	DRAWN AB
SCALE @A3	1:10,000	CHECKED AJ / ES
STATUS	PEIR	APPROVED EB

DWG. NO.


No dimensions are to be scaled from this drawing.
All dimensions are to be checked on site.
Area measurements for indicative purposes only.

© LDA Design Consulting Ltd. Quality Assured to BS EN ISO 9001 : 2015

Sources: Ordnance Survey




\\NA-AECOM\NETCOM\FILES\SIEMENSMANCHESTER\UK\MCR\BDCS\PROJECTS\GE606928\13_ANGLESEY_SOLAR\B900_CAD_GIS\GIS202_MAPS\PIR\AS_PPF167-3-1_ECO_RNAM_OTTERSURVEYRESULTS_2024-09-11_AB_APRX

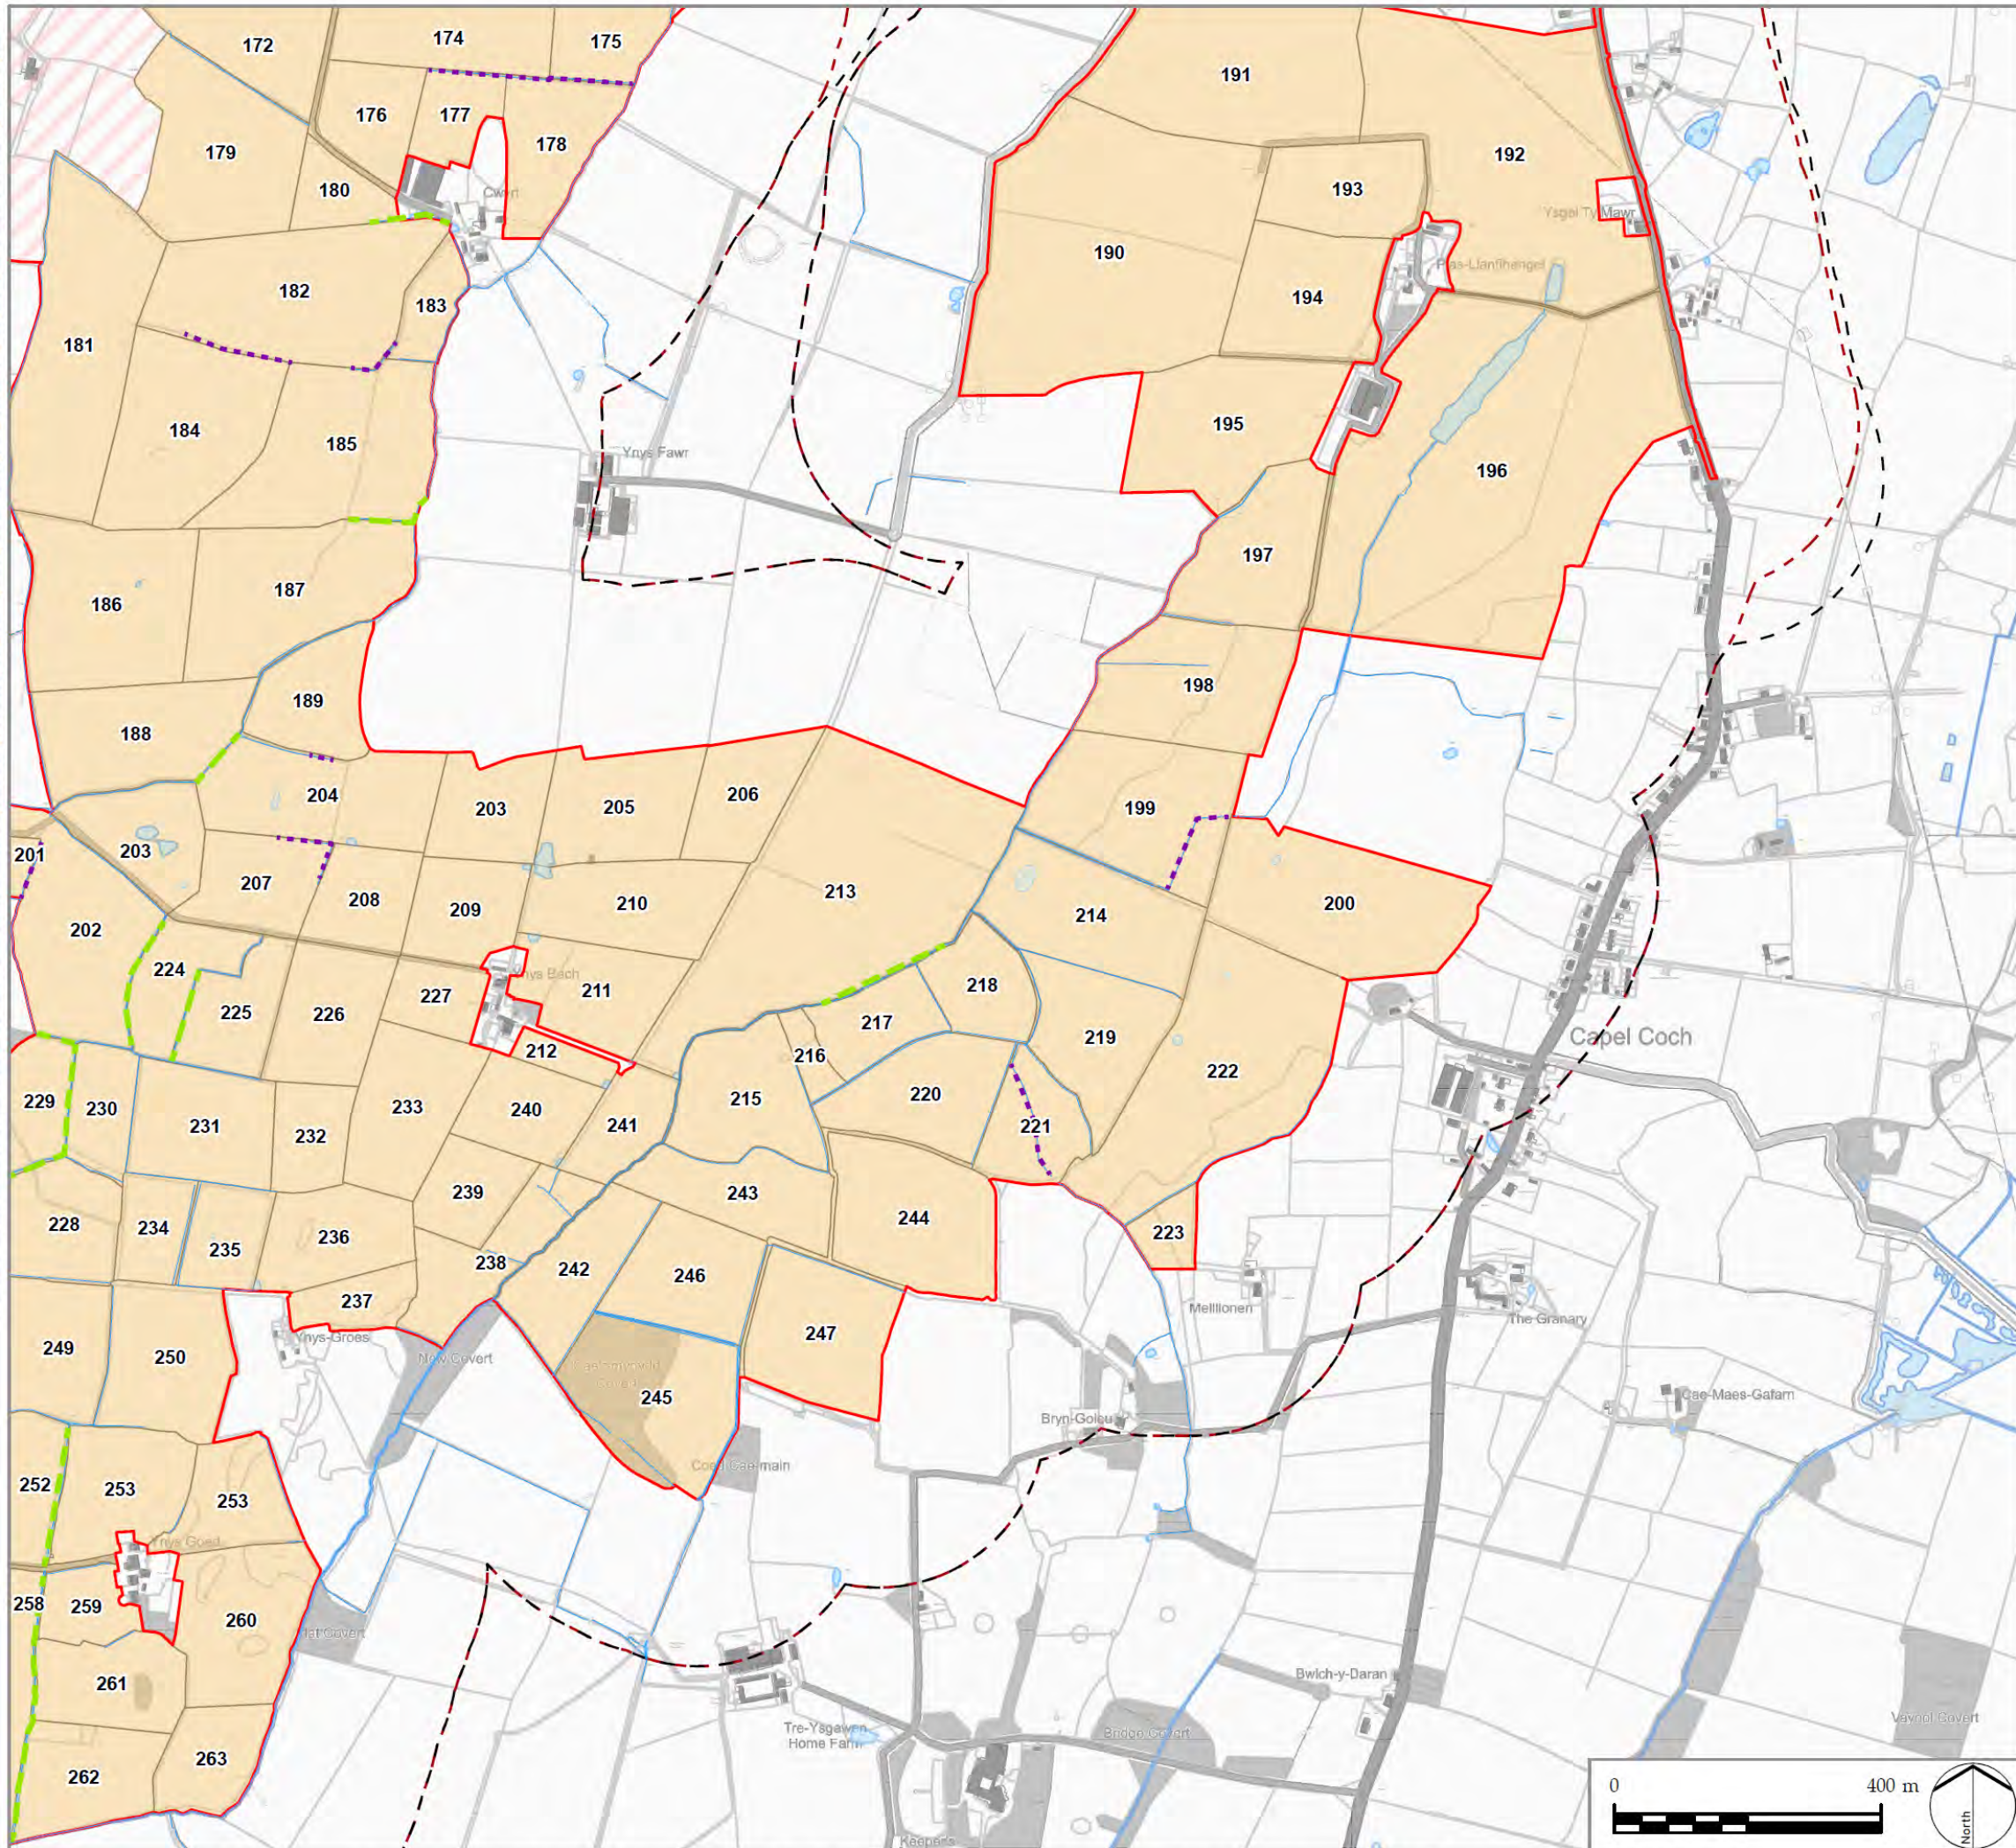

LEGEND

- PEIR Boundary
- 250m Buffer of PEIR Boundary
- Cable Route Corridor
- Solar PV Site and Mitigation and Enhancement Areas
- 250m Buffer of Solar PV Site and Mitigation and Enhancement Areas
- Otter Habitat Suitability Assessment
- Suitable
- Unsuitable
- Pond
- Watercourse

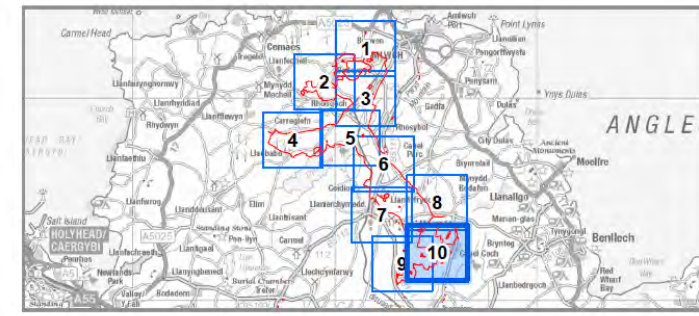

PROJECT TITLE
PROSIECT MAEN HIR

DRAWING TITLE
Figure 7-3-1
Otter Survey Results
Sheet 10 of 10

ISSUED BY	Manchester	T: 0161 359 5684
DATE	11 Sep 2024	DRAWN AB
SCALE @A3	1:10,000	CHECKED AJ / ES
STATUS	PEIR	APPROVED EB

DWG. NO.

No dimensions are to be scaled from this drawing. All dimensions are to be checked on site. Area measurements for indicative purposes only.

© LDA Design Consulting Ltd. Quality Assured to BS EN ISO 9001 : 2015

Sources: Ordnance Survey

