






VIII III



the former oil storage depot in Rhosgoch to

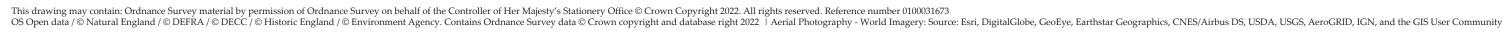

A. T

St Mary's

LEGEND



Area for ground mounted PV arrays and 33kV substations Area for project substation, BESS, and/or solar development Area for 132kV substation and/or PV arrays Mitigation and Enhancement Areas Retained agricultural land ---- Existing public rights of way Existing woodland Proposed / indicative structural planting Proposed / indicative opportunities for new access

Existing 400kV overhead power line

— **—** —

P04	Legend for 132kv and solar updated to remove BESS. Hatch changed for clarity		16/10/2024
P03	Updated following legal review		02/09/2024
REV.	DESCRIPTION	APP.	DATE
L	D Ā D E S I G N		

PROJECT TITLE PROSIECT MAEN HIR

DRAWING TITLE Illustrative Masterplan for Stat Con Detailed - Maen Hir North (Sheet 2 of 4)

ISSUED BY	Bristol	T: 0117 2033 62	28
DATE	Aug 2024	DRAWN	LT
SCALE@A1	1:10000	CHECKED	KH
STATUS	Draft	APPROVED	KH

DWG. NO. 8888-MP-1002

No dimensions are to be scaled from this drawing. All dimensions are to be checked on site. Area measurements for indicative purposes only. $^{\odot}$ LDA Design Consulting Ltd. Quality Assured to BS EN ISO 9001 : 2015 Sources: Ordnance Survey